




*Subdivision of
 Lot 34 of Watts Subdivision
 of part of the
 Rancho San Rafael.*

*as per map of said subdivision recorded in Book 5 of Miscellaneous
 Records of Los Angeles Co. Cal. at page 200*

Surveyed at request of E. T. Byram by McGlure Bros. June 1887.

*Scale 1 inch = 100 ft.
 Reduced to 120 ft.*

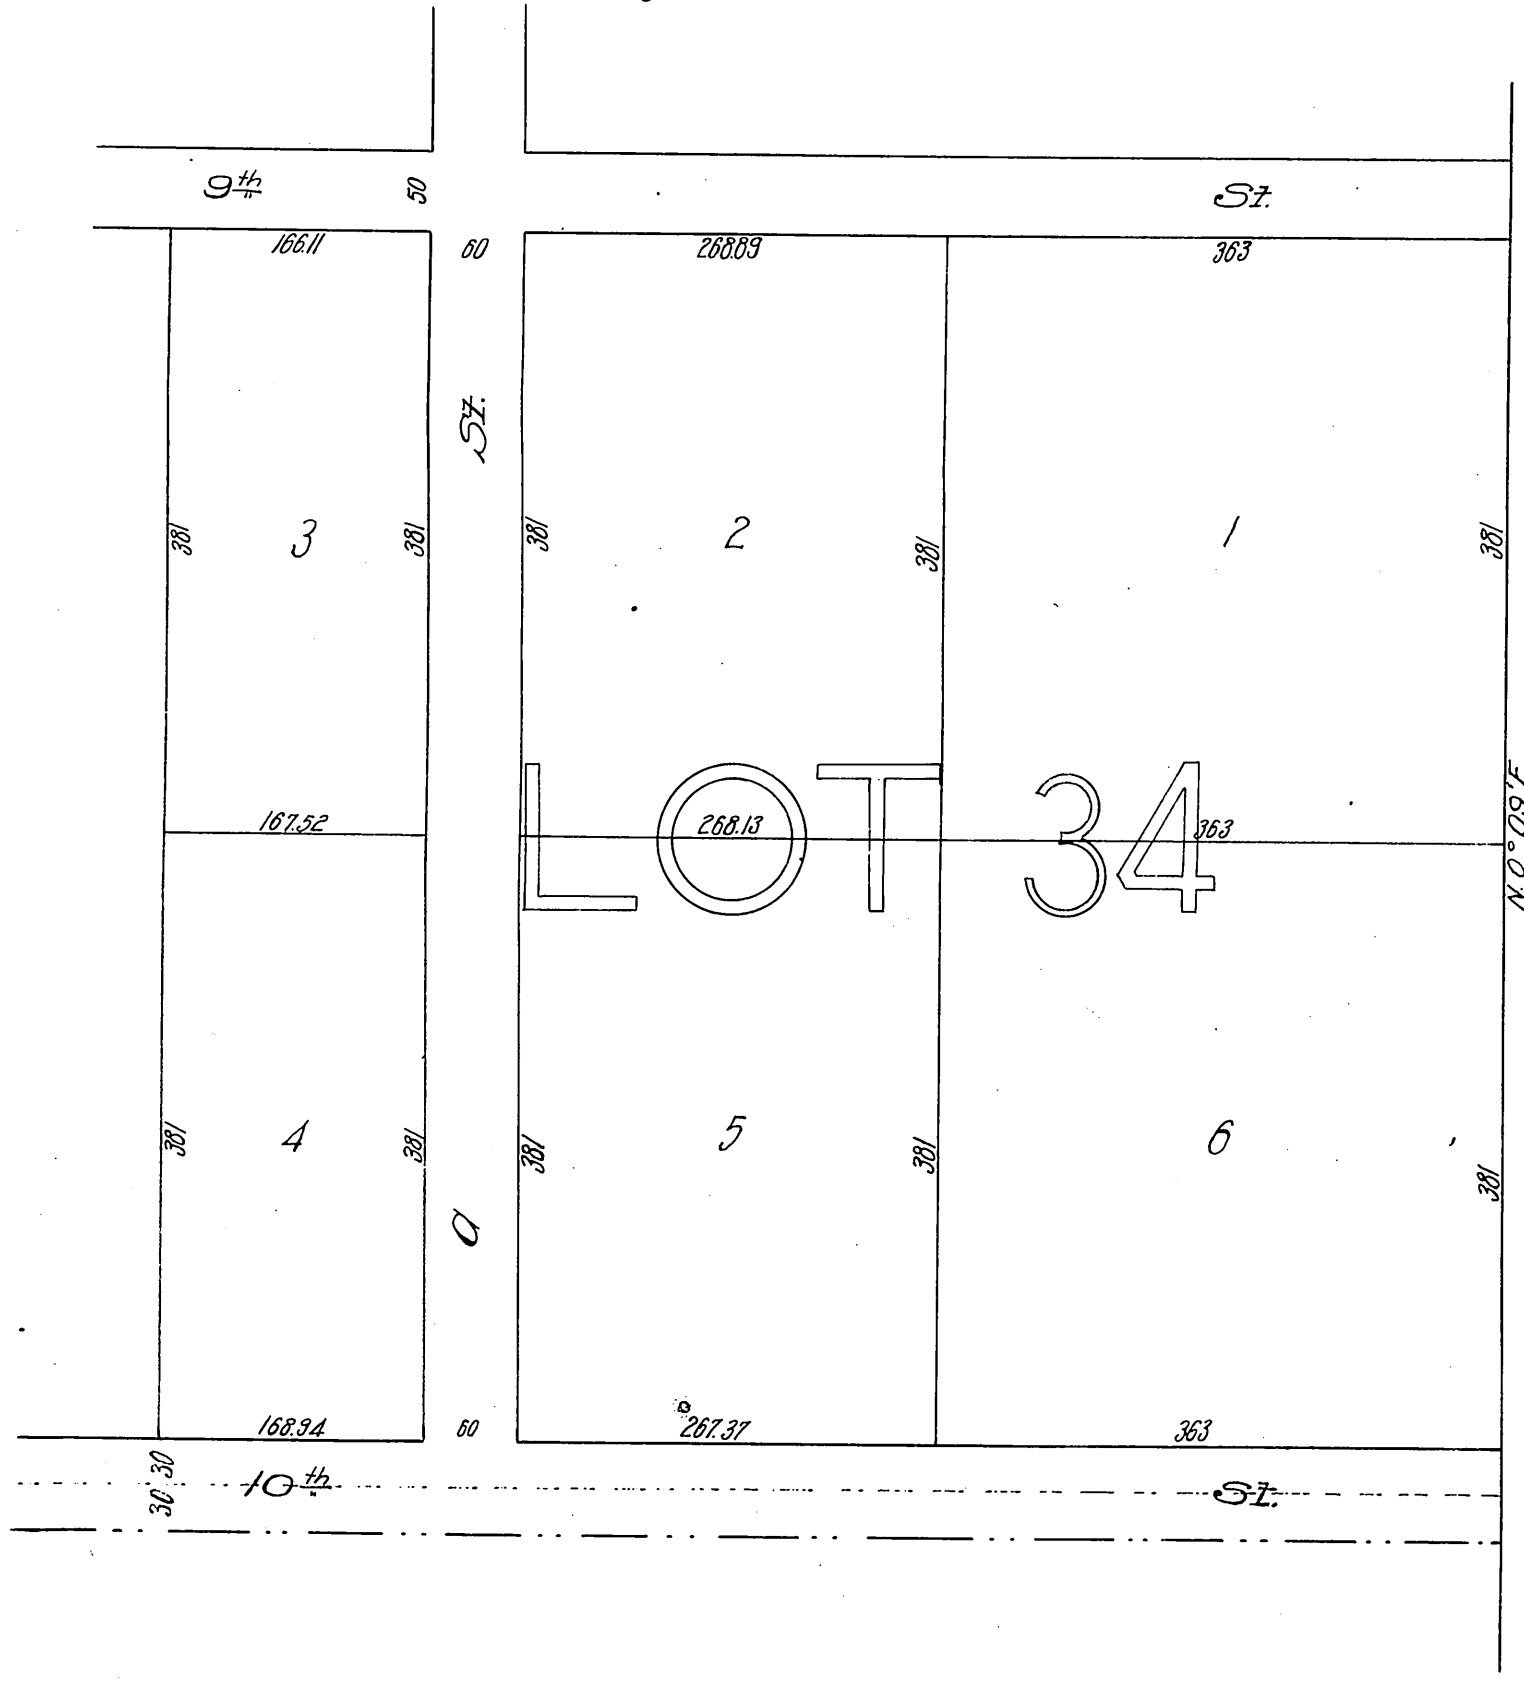

*Ninth St. changed to Windsor Road D: 25-165 Ord. 337
 Por. lot 1 for St. purp. D: 36-77 Cert. C-4302
 Por. lot 6 for St. purp. D: 36-88 Cert. C-4303*

*Recorded Nov. 9, 1888
 at request of E. T. Byram.*

*Tenth St. changed to Acacia Ave. D: 15-280 D: 14-237
 A St. changed to Adams St. D: 14-237
 Sycamore Canon Rd. Opening- C. F. 883
 Por. of lot 1 condemned for Sycamore Canon Rd. D: 25-292 D: 7147-128
 For por. deeded for St. purp. see D: 30-261 OR 764-331
 Por. lot 6 for road. D: 33-206 Cert. N-AY18684
 Por. lots 3 & 4 for Garfield Ave. D: 44-124 O.R. 3915-360*