
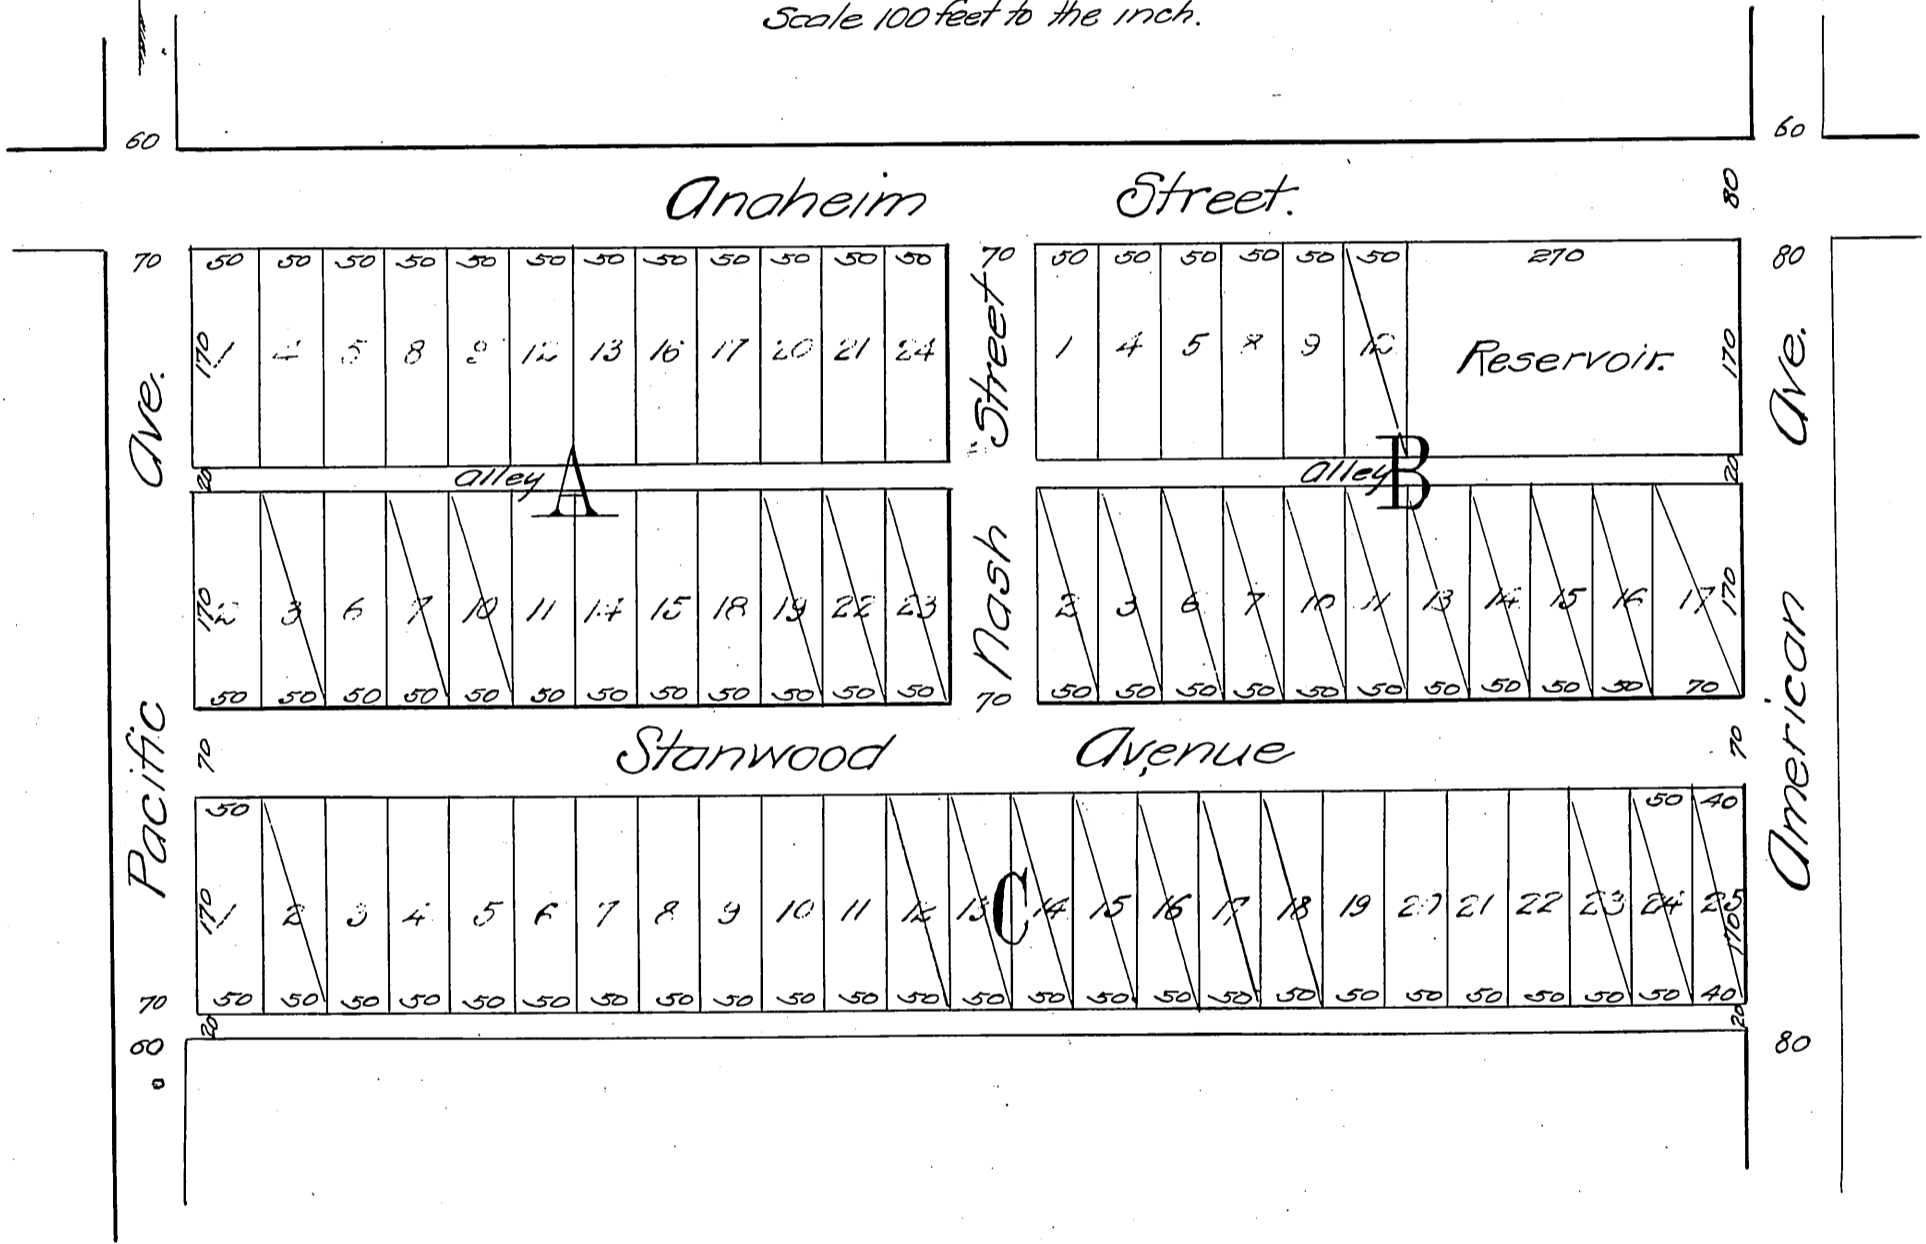


*PLAT*  
OF  
*Stanwood & Nash's Subdivision*  
of Farm Lot No. 182 in the  
*American Colony Tract.*  
part of the Rancho Los Cerritos  
Los Angeles Co Cal.

Charles T. Healey, Surveyor August 4<sup>th</sup> 1887  
Scale 100 feet to the inch.

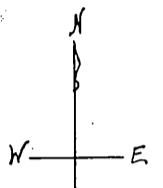

(Reduced to the scale of 150 feet to one inch)  
Recorded Feb 6, 1889.  
at request of Roy Nance.

- For Alley - W. 16 ft. of E. 40 ft. Lot 8 Blk. A. D: 2197-291 D: 6-145
- " " - W. 18 " " Lot 22 Blk. C. D: 2243-20 D: 6-145
- " Pine Ave - Lots 15 & 16 E. 24' Lots 13 & 14 W. 6' Lots 17 & 18 Blk. A } D: 1746-282
- Lot 8 - E. 24' of Lot 7 - W. 6' of Lot 9 Blk. C } D: 6-143
- Deed W 10' lot 2 Blk. A D: 9-117 D: 3563-250
- Standard Avenue. Changed to 12<sup>th</sup> St. = D: 18-123.
- Vac. of por. of alley on the south. Ord 110 D: 15-22
- 1st. Alley west of Pine St. changed to Solana Court D: 25-170 Ord. B: 419
- Alley South of Block C named Lily Way D: 25-170 Ord. B: 419
- " in Blocks A and B " Regal Way " " "
- Nash St. changed to Locust Ave. D: 25-172 Ord. B: 422
- Alley N. & S. in Blk. C. named Waite Court D: 25-170 Ord. B: 419

5270