


C.M.P.

Vernon's Addition No 2


WHITTIER

Being a subdivision of Lot 4, Block G. of the Pickering Land and Water Company's Subdivision of the John M. Thomas Ranch Los Angeles County Cal.

Surveyed Dec. 1887, by Jessup, Preece & Clampitt Surveyors
Scale 70 feet to 1 inch.

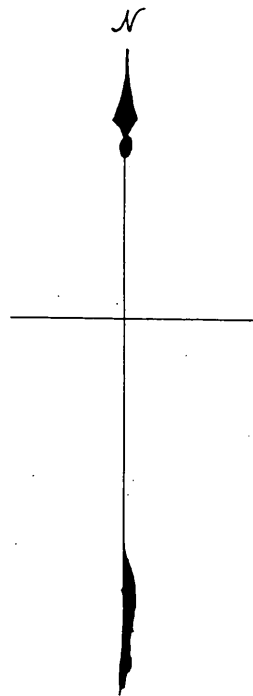

Painter Ave. 70

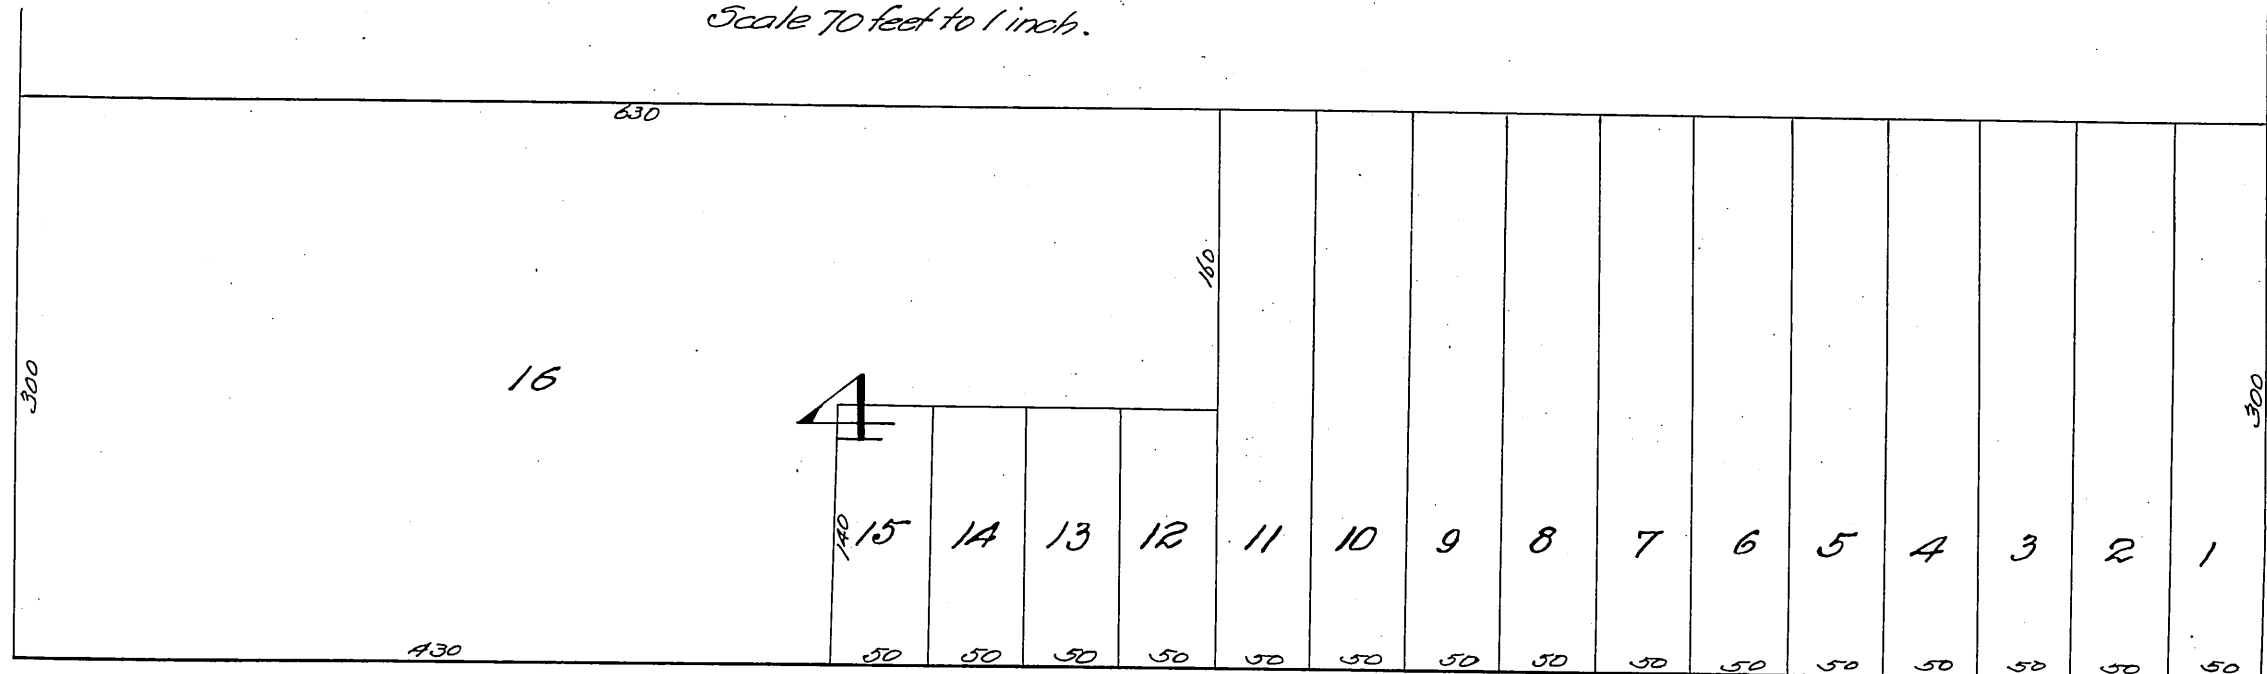

60

Philadelphia

St.

C.M. Hoodruff Pasadena.

Reduced to the scale of 100 feet to one inch.
Recorded Mar. 8th 1889 at
the request of H.G. Vernon.

Por. Lots 5 & 6 for Stanford Way D:33-264 Res. 750
Por. lot 5 to City of Whittier D:38-246 O.R. 4018-80
Por. lot 6 " " " " D:41-242 O.R. 4025-165

