


MAP

Showing location of Streets and Alleys

Bonnie Highland Tract N^o 2

Rancho Azusa de Duarte

as recorded in Book 36, Page 7 of Miscell Records of Los Angeles Co Cal.

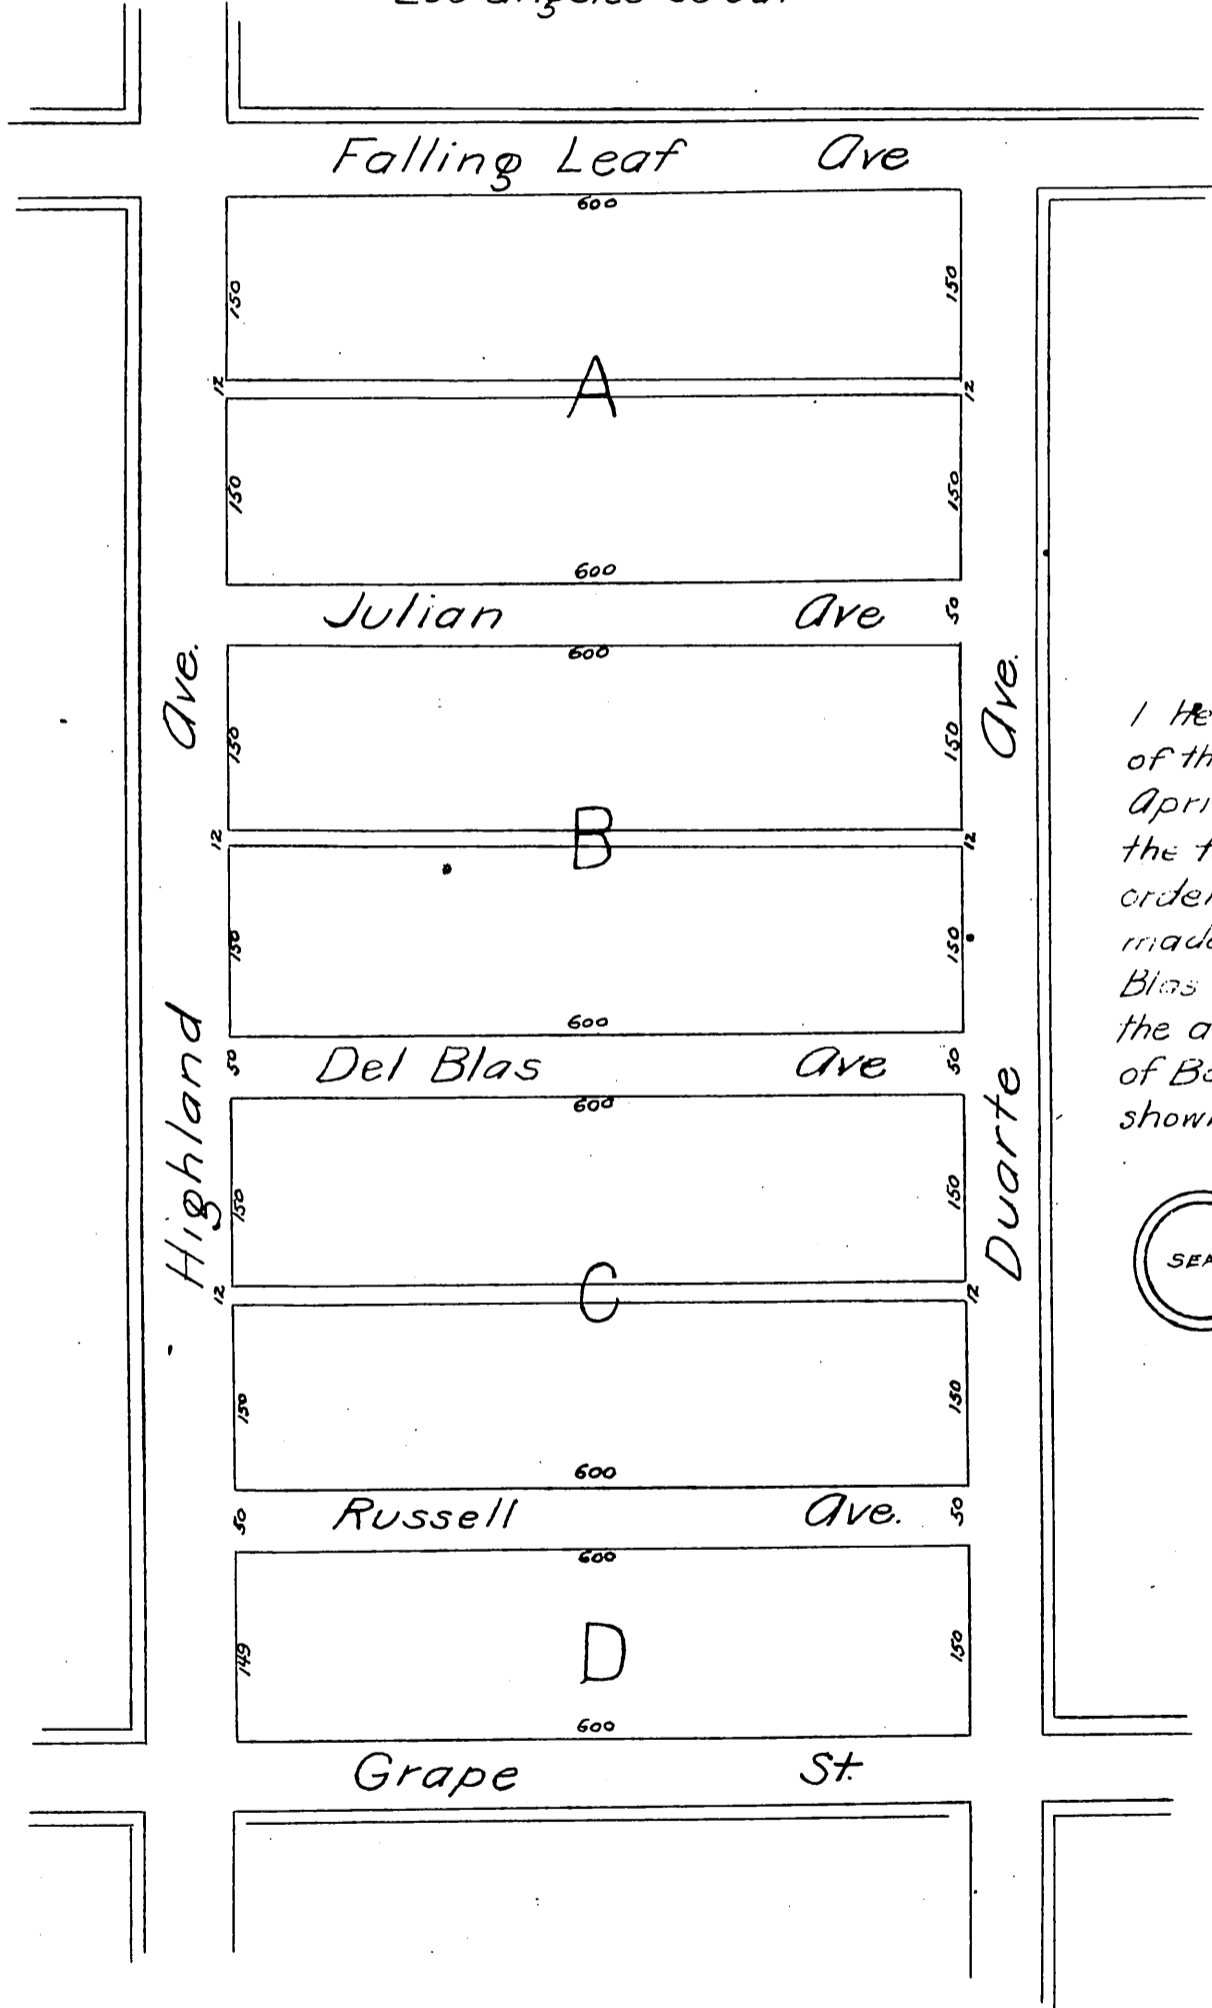

I hereby certify that at a meeting of the Board of Supervisors held April 1st 1889 at which were present the full Board and the Clerk an order of said Board was duly made and entered, creating Del Blas and Russell Avenues and the alley running through Block C of Bonnie Highland Tract N^o 2 as shown on the accompanying map

Witness my hand and the seal of the Board this 2^d day of April 1889.
 Chas H Dunsmoor, Clerk
 By C.W. Blake Deputy



A full, true and correct copy of the original recorded April 2, 1889 at 53 min past 1 P.M. at request of B N Smith.

John W. Francis, Co Recorder
 By *George Dugbee* Deputy