



Lincoln Avenue Syndicate Tract


a. Subdivision of Blocks D and North portion of 1 of subdivision of lands belonging to J. H. Painter and B. F. Ball Los Angeles County, Cal.

Scale 100 feet to 1 inch

(Note by Recorder The original was platted on the scale of 200 to 1 inch)

Note- The red lines, letters and figures represent the boundaries, dimension, areas, numbers and streets of said Blocks D and T as found on the recorded map of said Painter & Ball's Subdivision

(Note- Underlined figures and letters are shown in red on the original.)

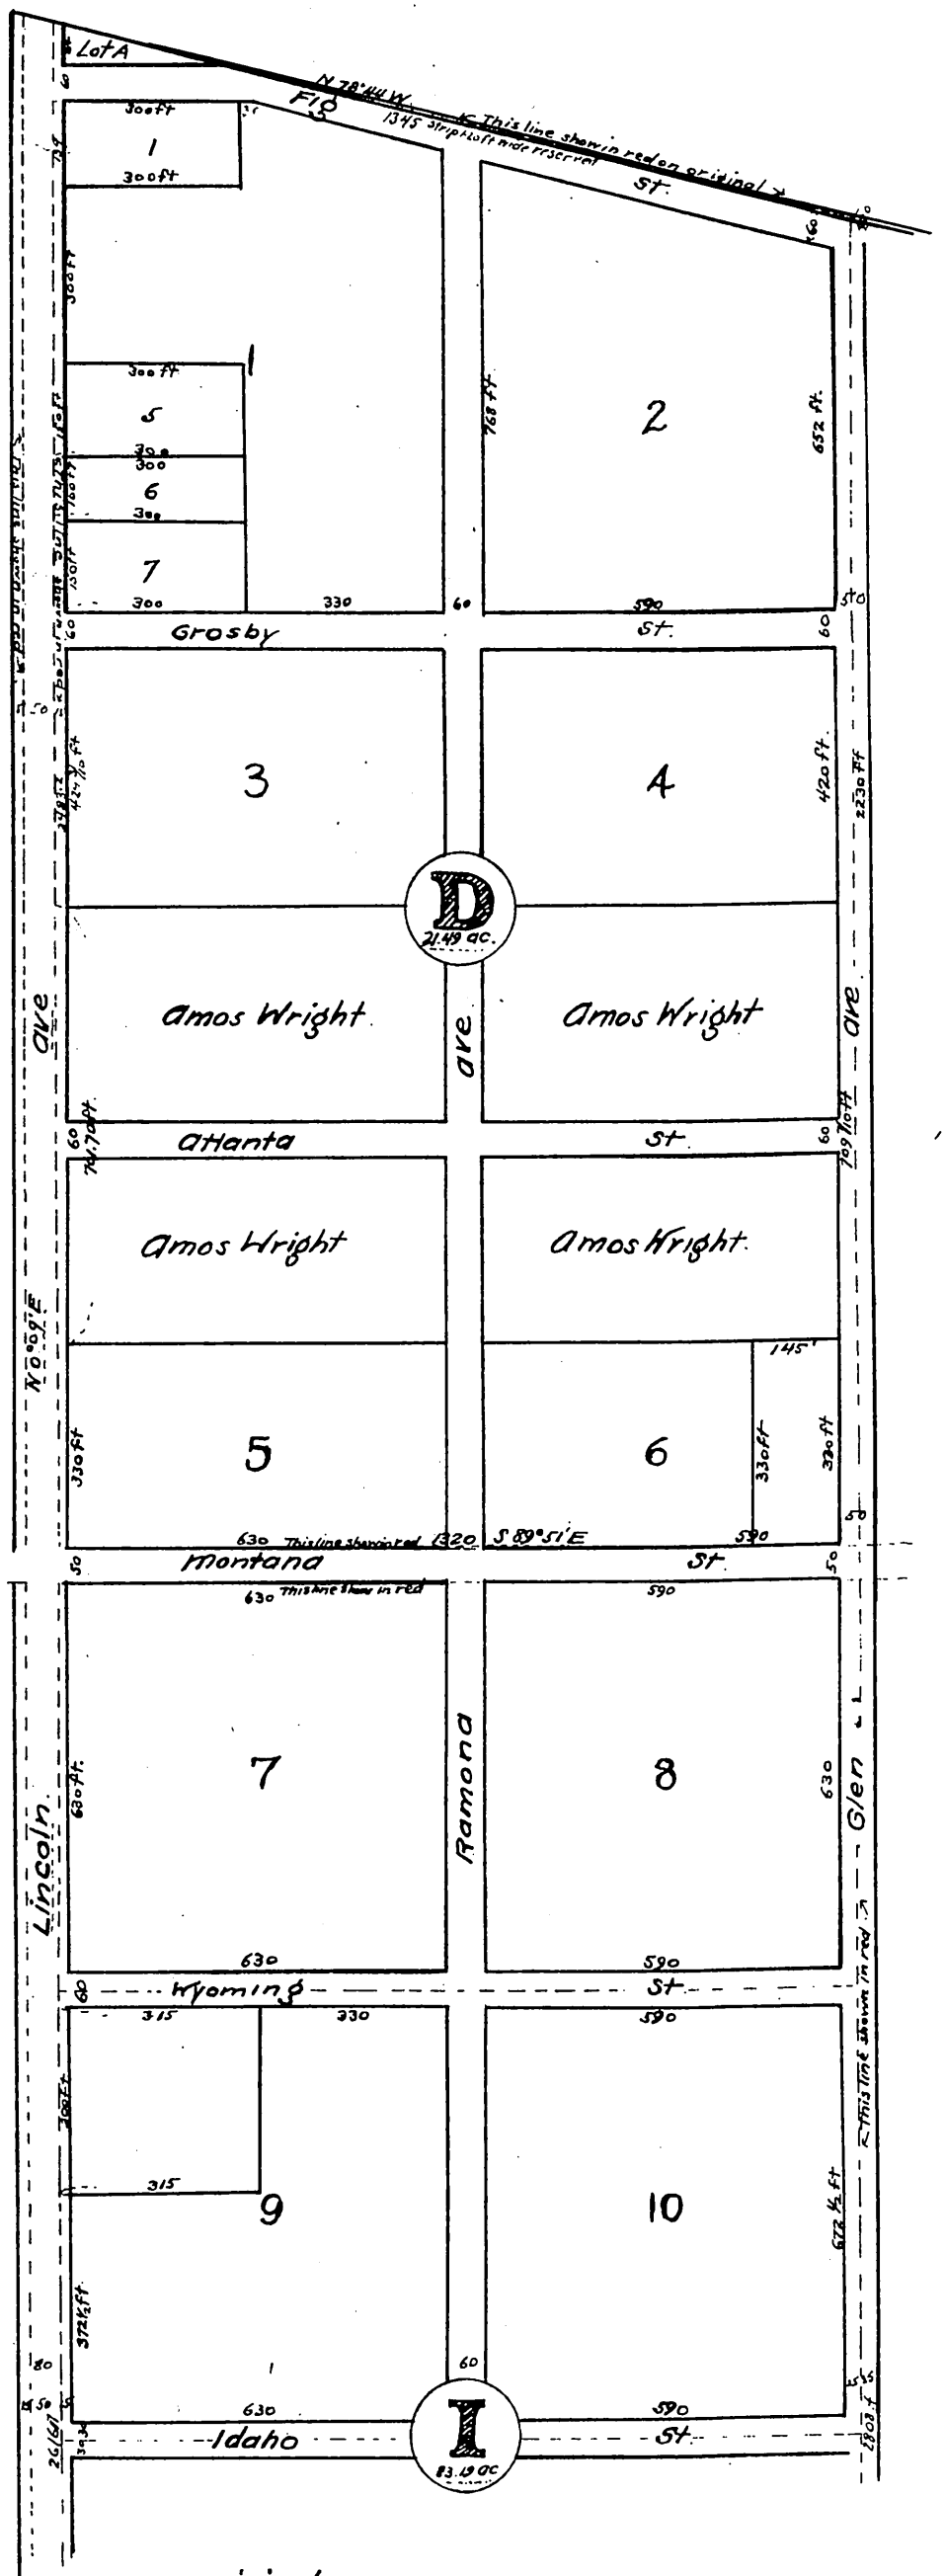

A full, true and correct copy of the original
 (reduced to the scale of 300 feet to one inch)
 recorded July 12, 1889 at 18 min. past 10 A. M.
 at request of Jas. Cambell Trustee
 John W. Francis, County Recorder
 By George Augbley Deputy.