


Areas
 Block A 6.5564 Acres
 " B 6.1480 " Total 12.7044 Acs.
 L.O. 20 U.R.P.O. 0772

REPLAT OF Genl Edwin Ward's Subdivision

of of the East half of land marked Hutton Division F of
 the lands of the San Gabriel Orange Grove
 Association
 Pasadena, Cal.

Surveyed Oct. 1886 by J. M. Willard C. E.
 Replat January 1890 by James E. Place C. E.
 Scale 80 ft to 1 inch

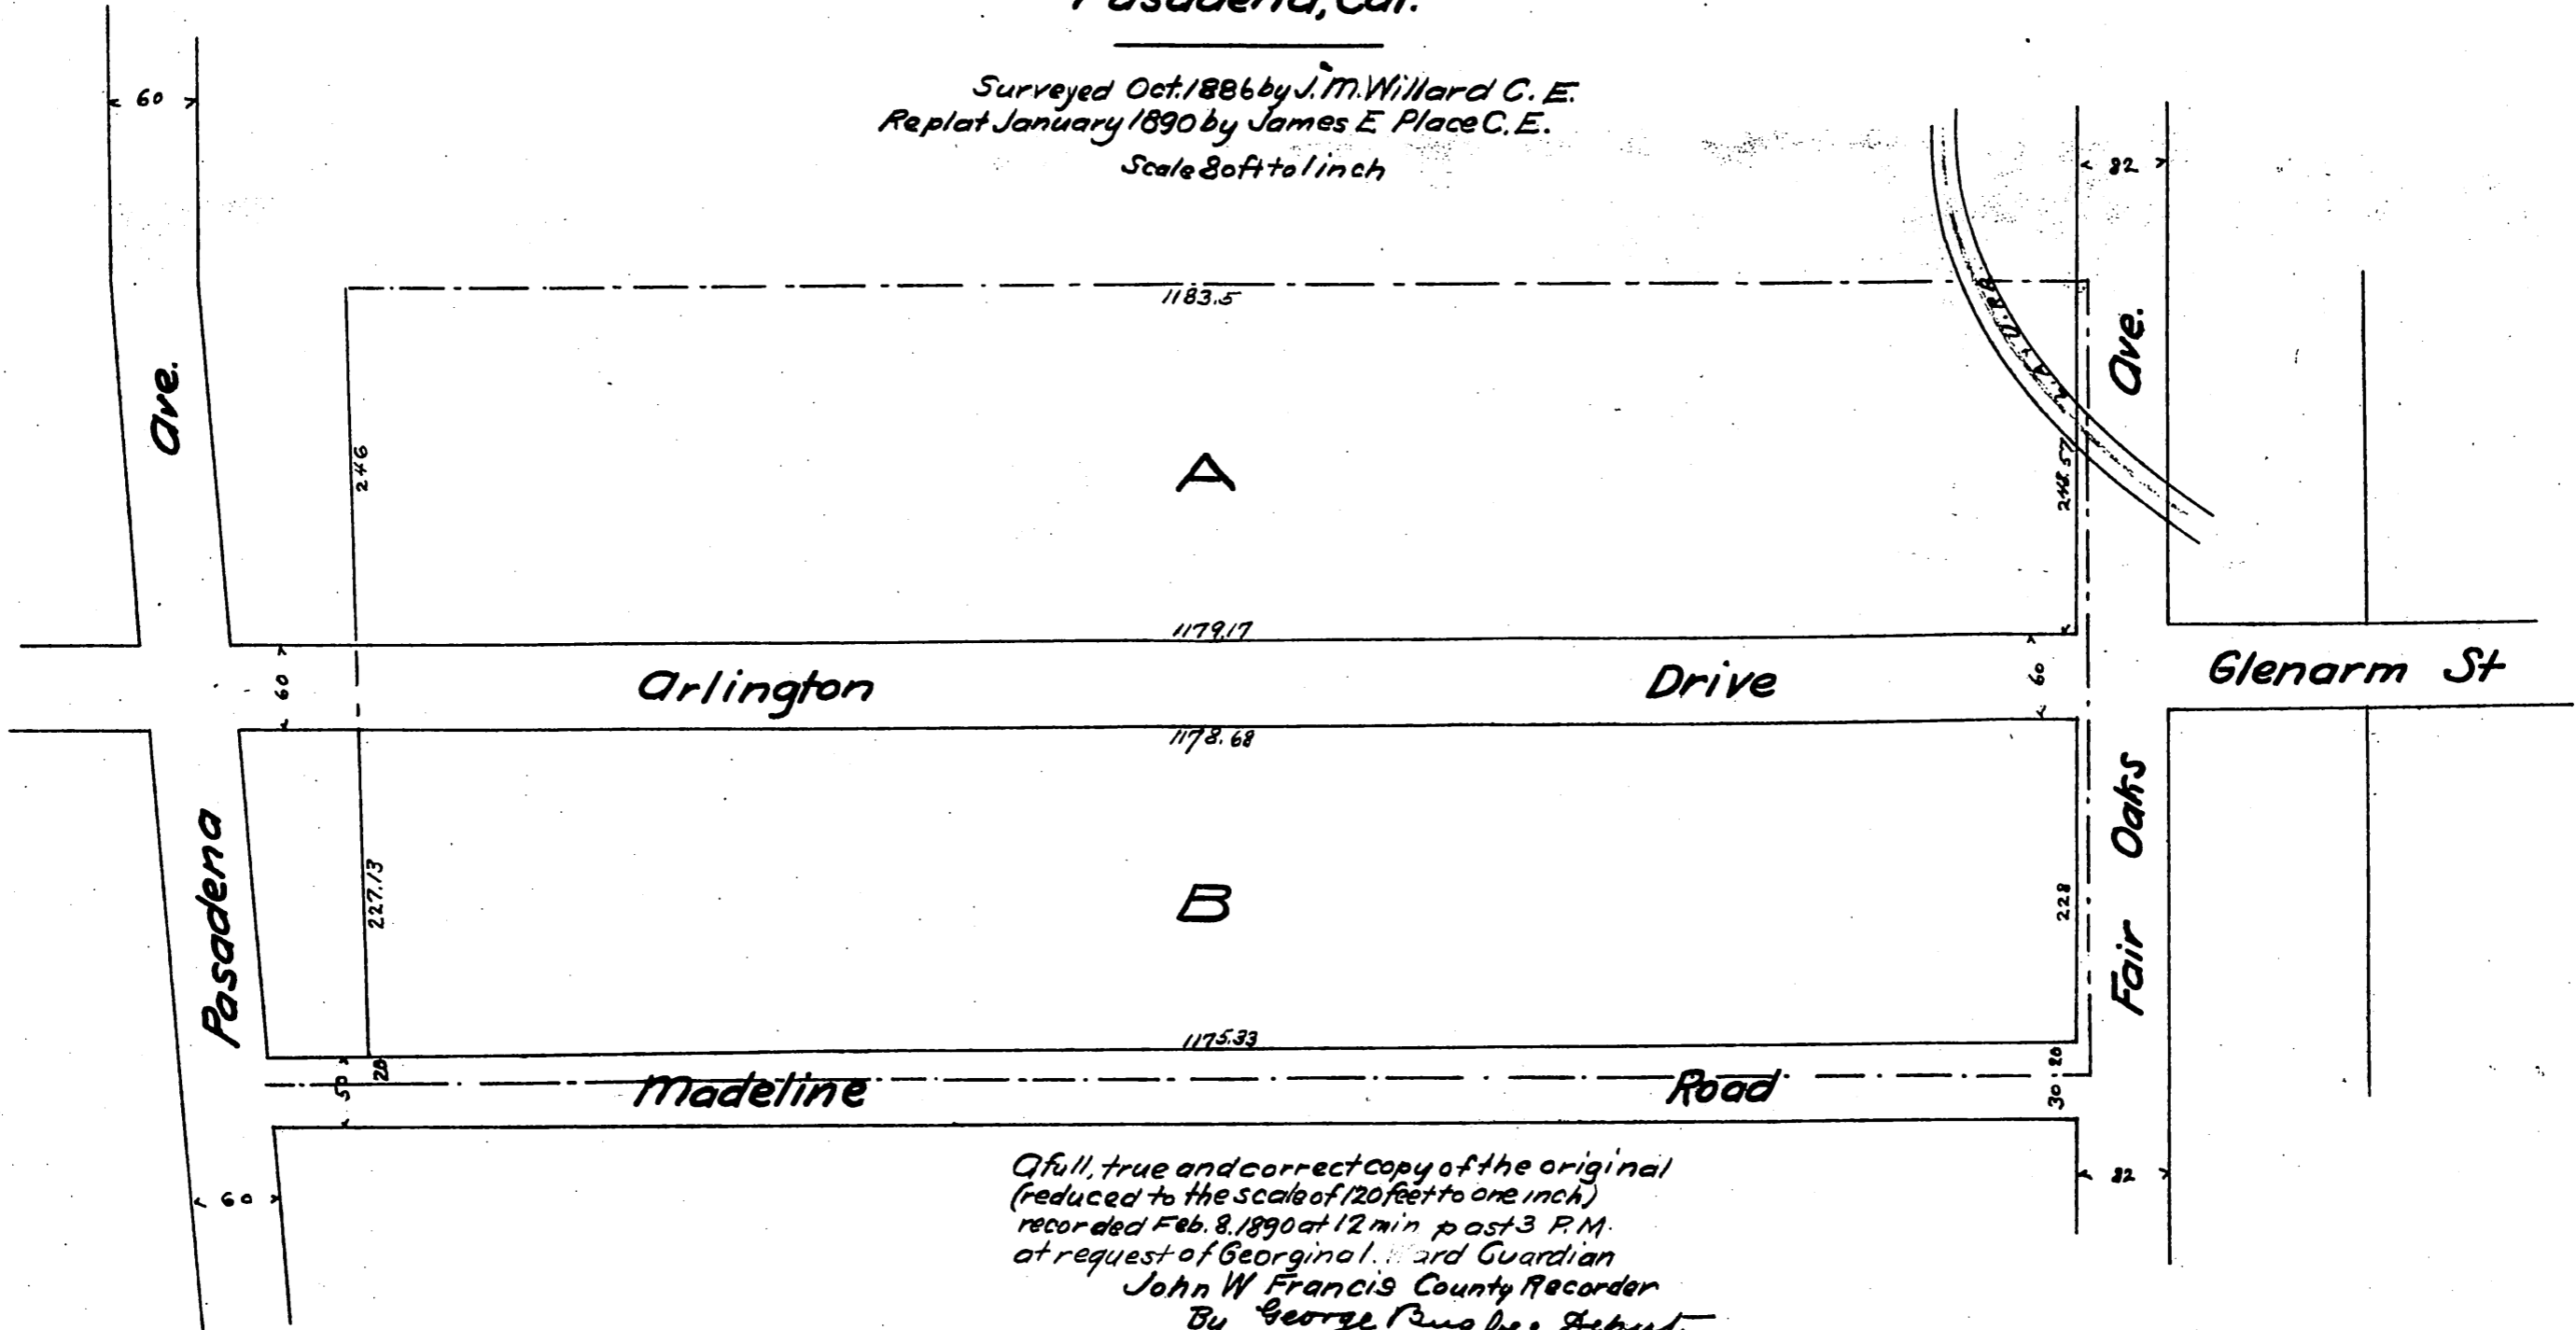

A full, true and correct copy of the original
 (reduced to the scale of 120 feet to one inch)
 recorded Feb. 8, 1890 at 12 min past 3 P.M.
 at request of Georginal. Ward Guardian
 John W Francis County Recorder
 By George Rungbee Deputy

