


MAP
OF

Wm. P. Forsyth's Re-subdivision

of Wm. P. Forsyth's Subdivision as recorded in Book 22 Page 88 Miscellaneous Records of Los Angeles County — and — Leighton Bros Subdivision as recorded in Book 25 Page 21 Miscellaneous Records of Los Angeles Co. Being the South one half of Lot 4, Block "O" of the San Pasqual Tract of the lands of the Lake Vineyard Land and Water Ass'n. Los Angeles Co., Cal.

Scale 60 feet to 1 inch.

J. O. Marsh Draftsman.

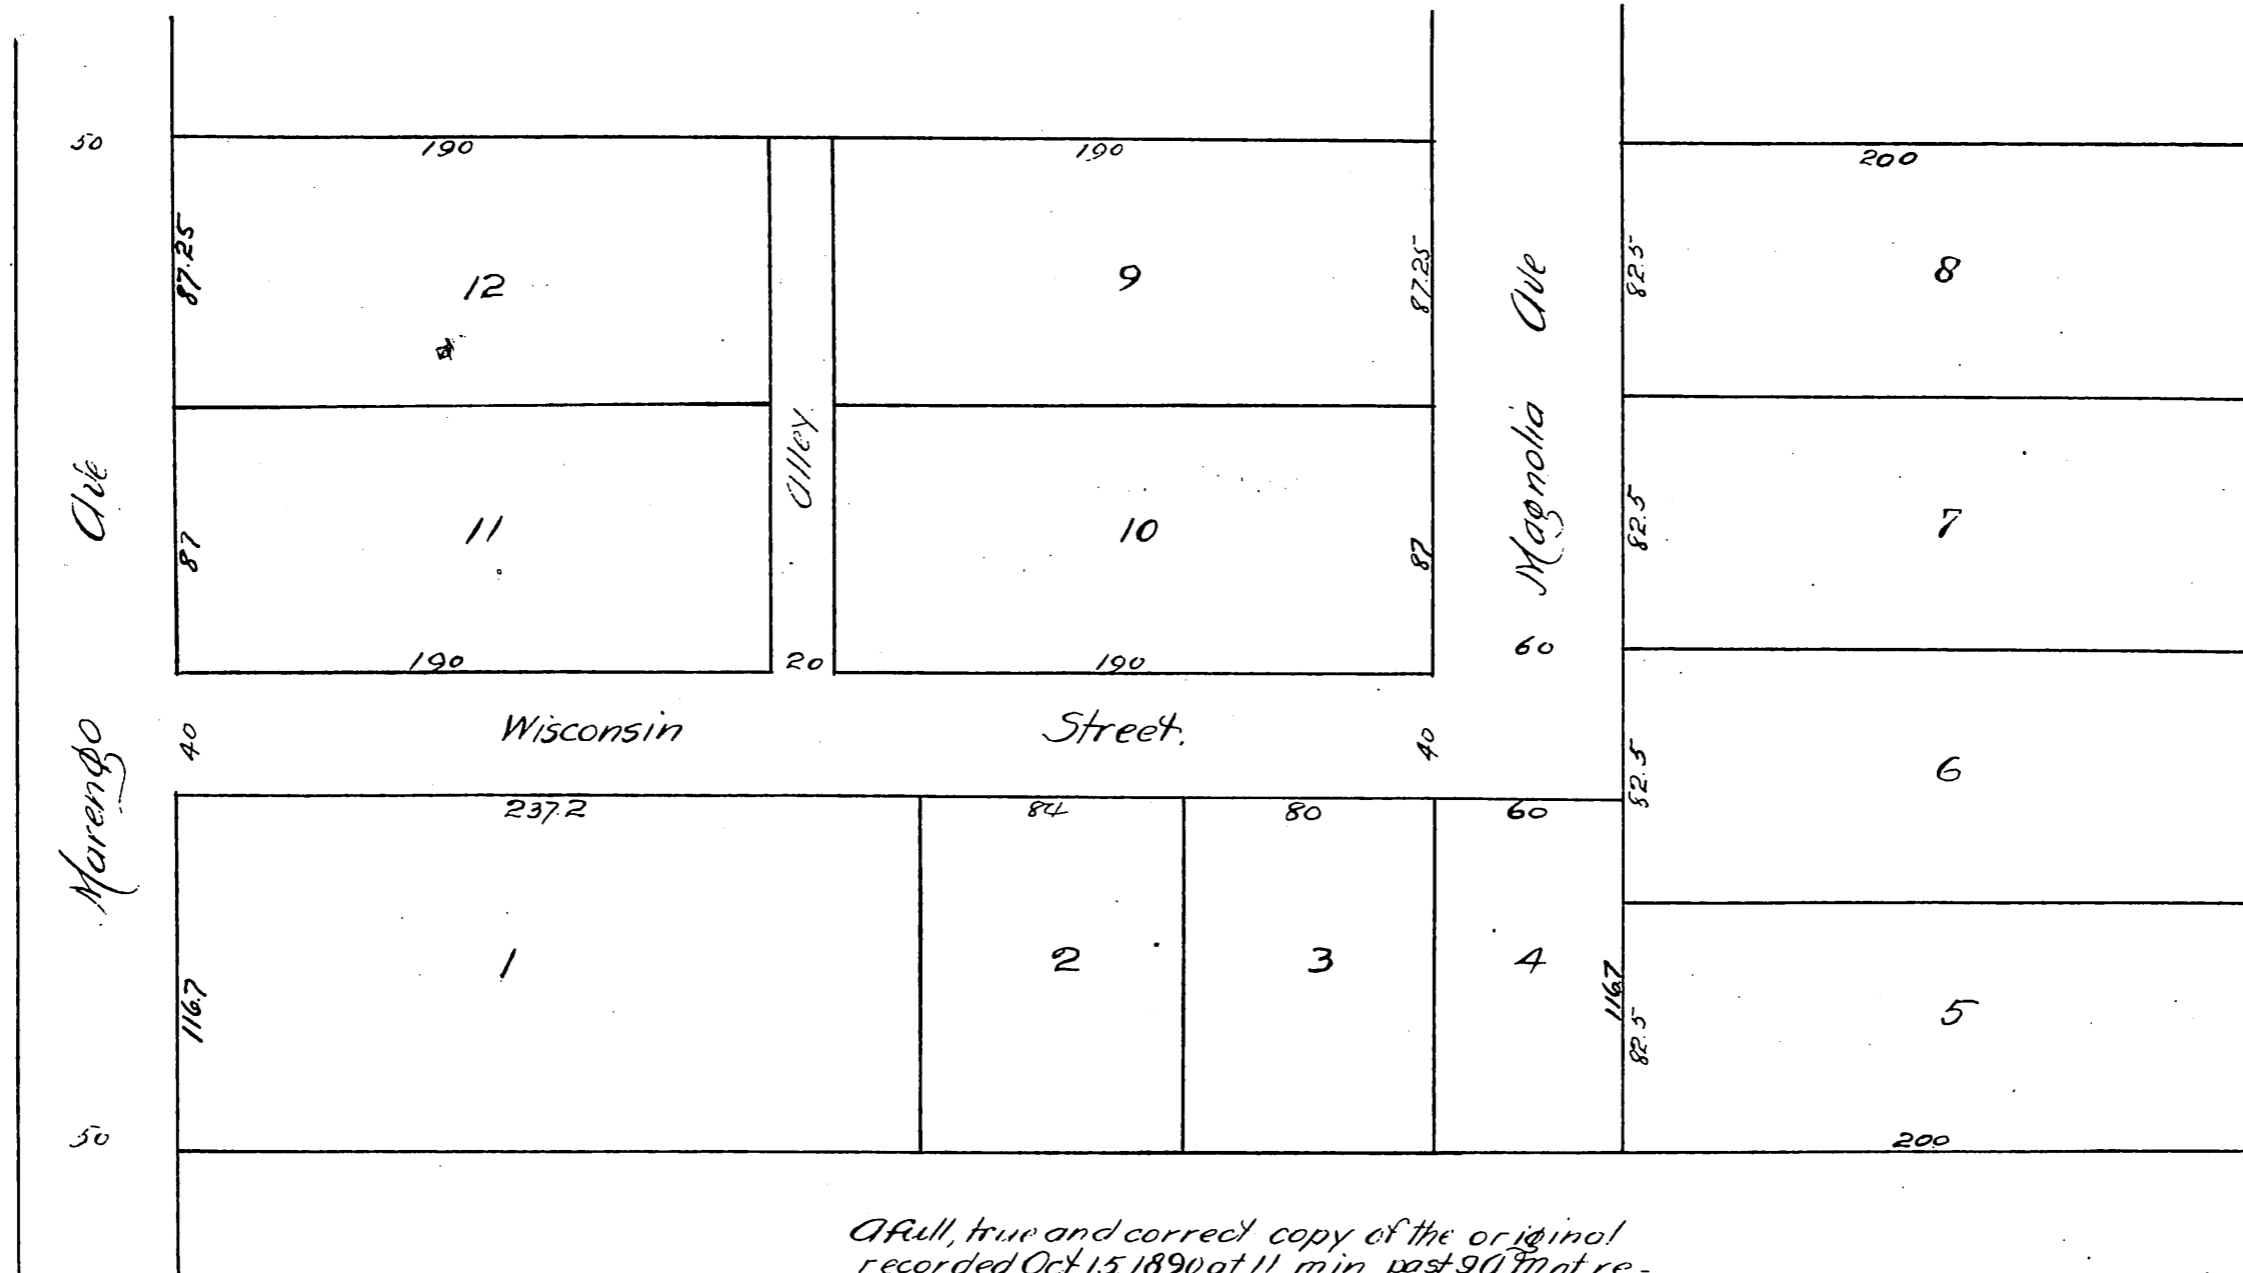

A full, true and correct copy of the original recorded Oct 15 1890 at 11 min past 90. Mat request of W. P. Forsyth.

J. W. FRANCIS County Recorder.
By William W. Mills. Deputy.