



# MAP of the WEYSE TTR.

Being the Subd. of part of  
Sec. 12 T. 15. R. 14 W. S. B. M.  
Surveyed Nov. 1890 by Ed. Jones.  
Scale 200 = 1"

*Note*  
Areas calculated to center of S&S

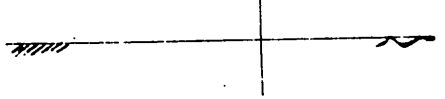

A full, true and correct copy of the  
Original, recorded Jan. 8 1891 of  
55 min. post 3 P.M. at request of  
S. D. Waldron.  
J. A. Kelly County Recorder.  
By *Wm W. Mills* Deputy.

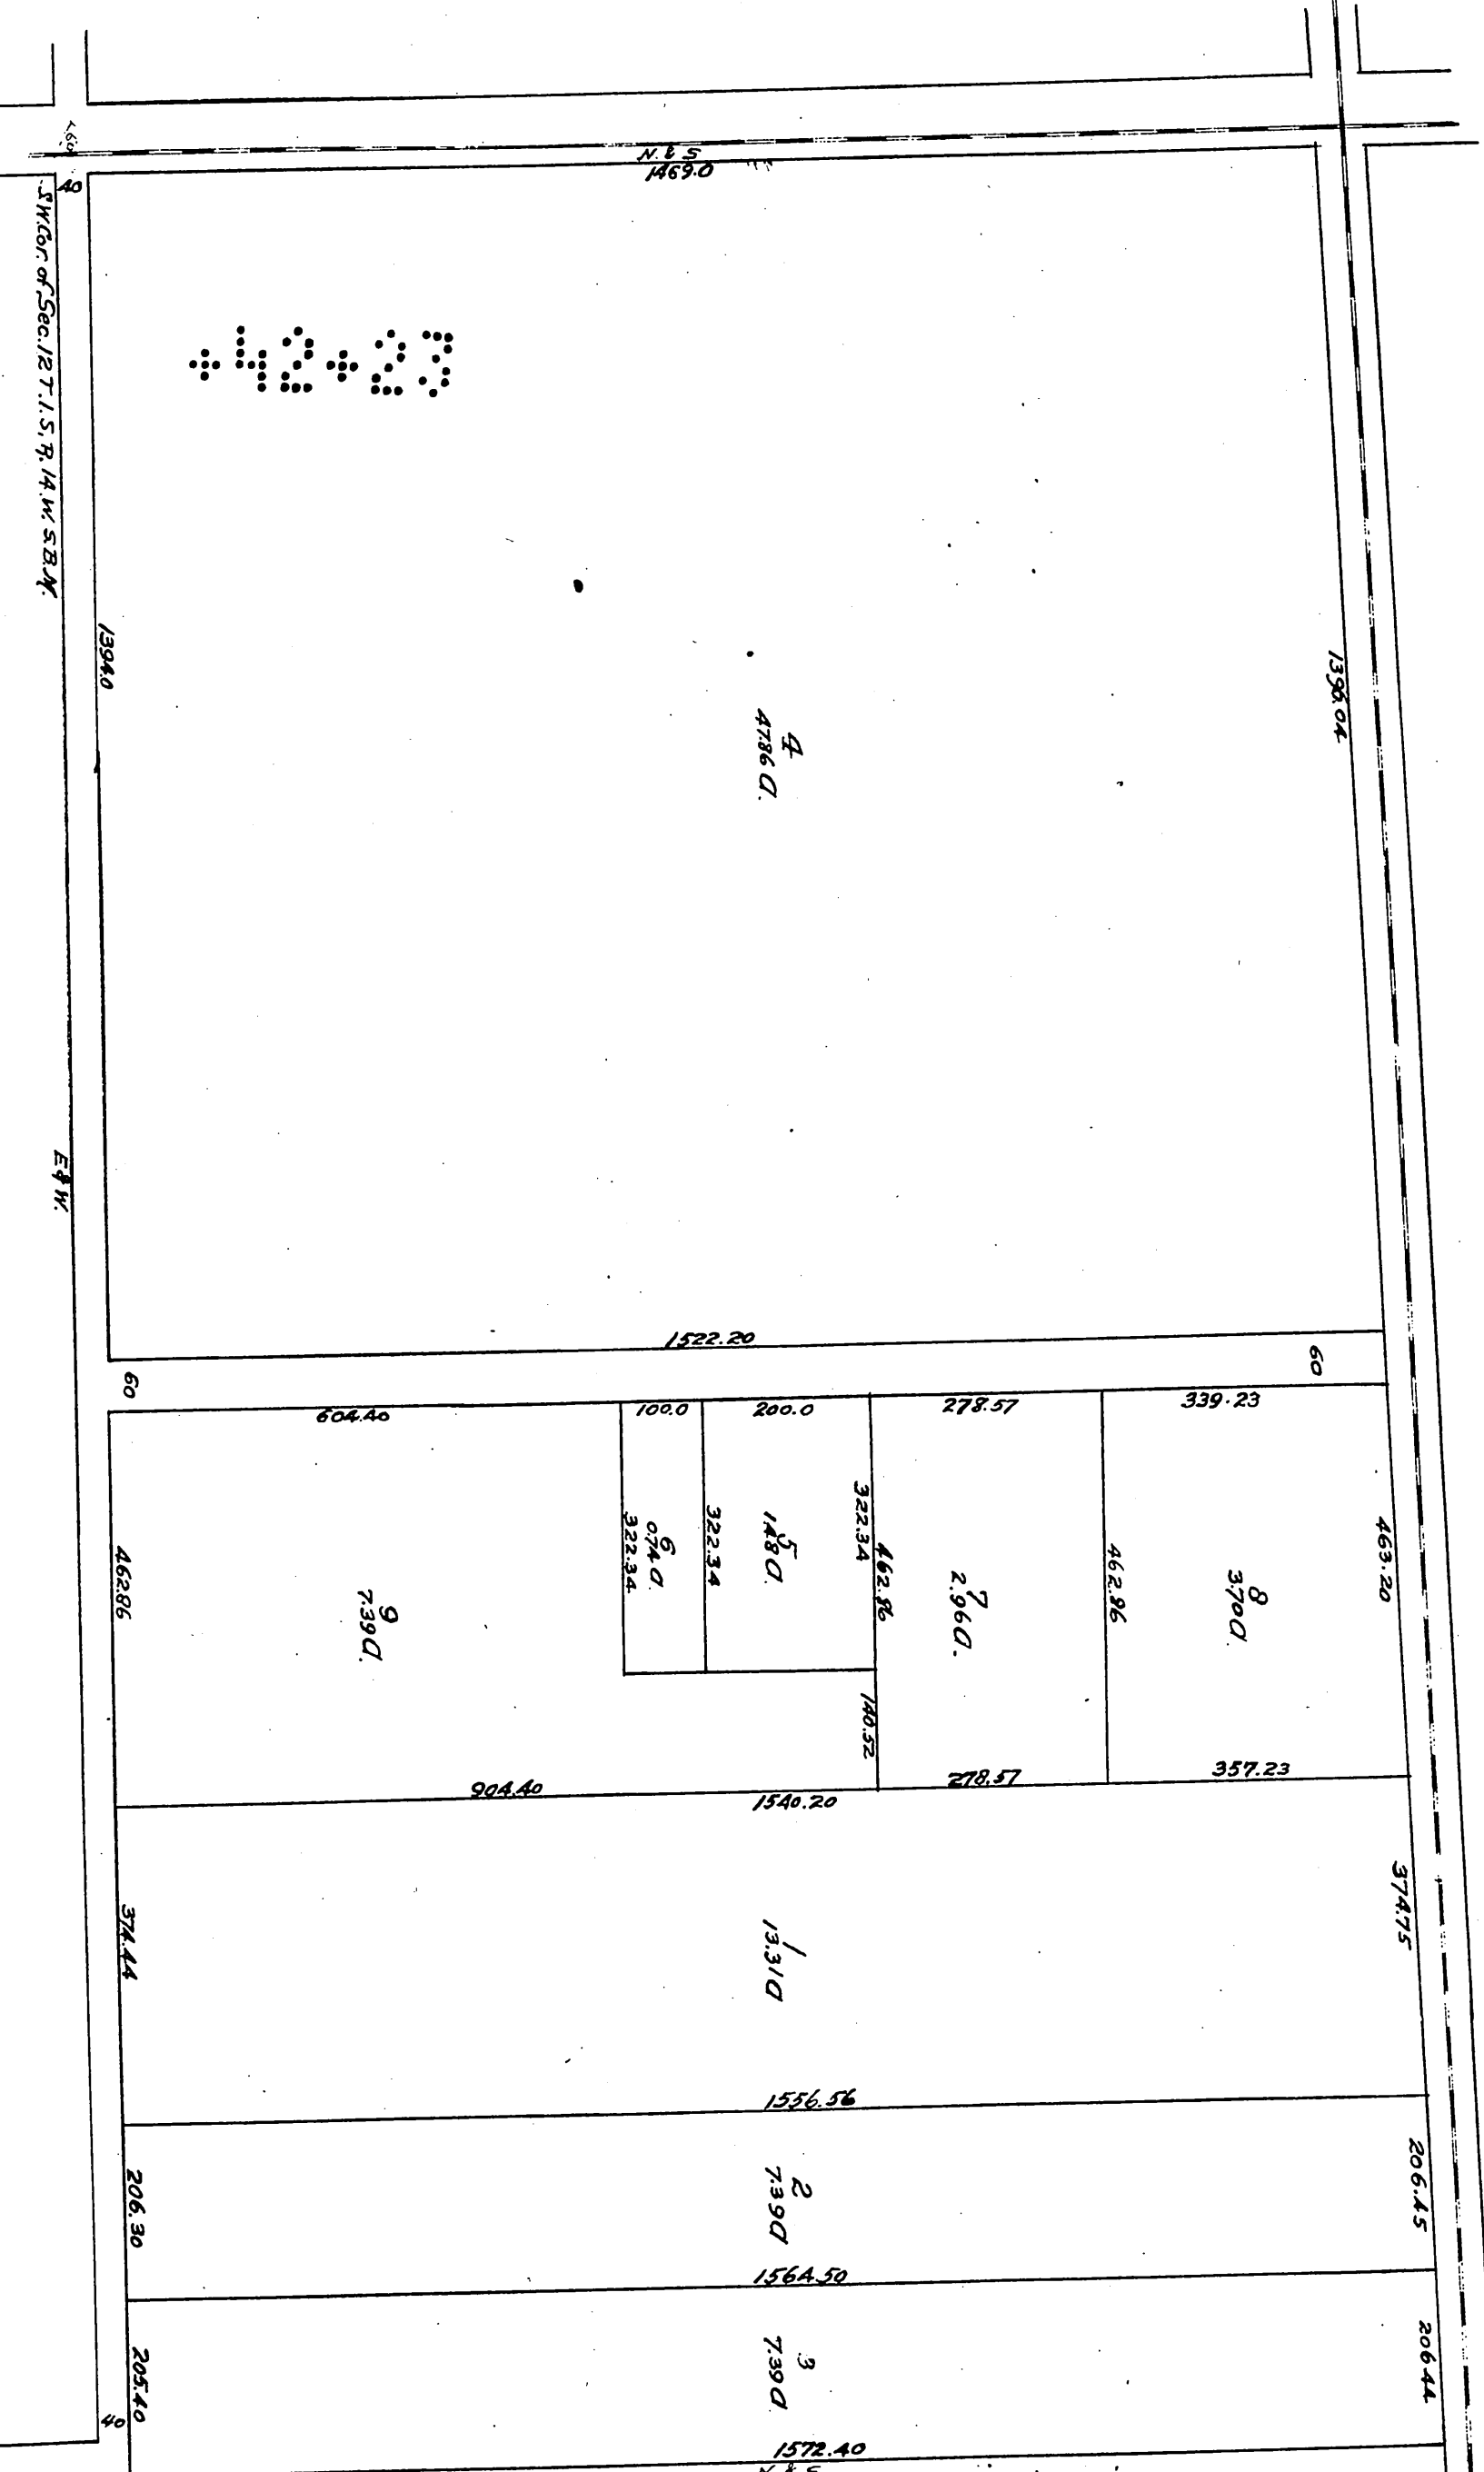

SW Cor. of Sec. 12 T. 15. R. 14 W. S. B. M.

E 4 W

1394.0

N. 85° 14' 69.0"

1522.20

1394.04

60

60

463.20

339.23

462.96

3700

357.23

278.57

278.57

462.96

180.52

200.0

1480

322.34

100.0

674

322.34

604.40

739

904.40

3747.5

1540.20

1331

1556.56

206.45

739

1564.50

206.44

739

1572.40

374.44

206.30

205.40

60