


Plan of Lands of Estate of Charles  
B Warren West half of Lot 1, Block  
"Q" San Pasqual Tract, Pasadena Cal.

By a plan recorded in the County Recorders Office of the County of  
Los Angeles in Book 23 Page 53 of miscellaneous records the offer of  
dedication of Fulton Street was made to the City of Pasadena  
By resolution passed by the Board of Trustees of the City of Pasadena  
October 10<sup>th</sup> 1891 the City of Pasadena refused to accept the dedication  
of said Street

Jas. H. Campbell  
Clerk of the City of Pasadena  
October 13<sup>th</sup> 1891

California Street

Maine Avenue

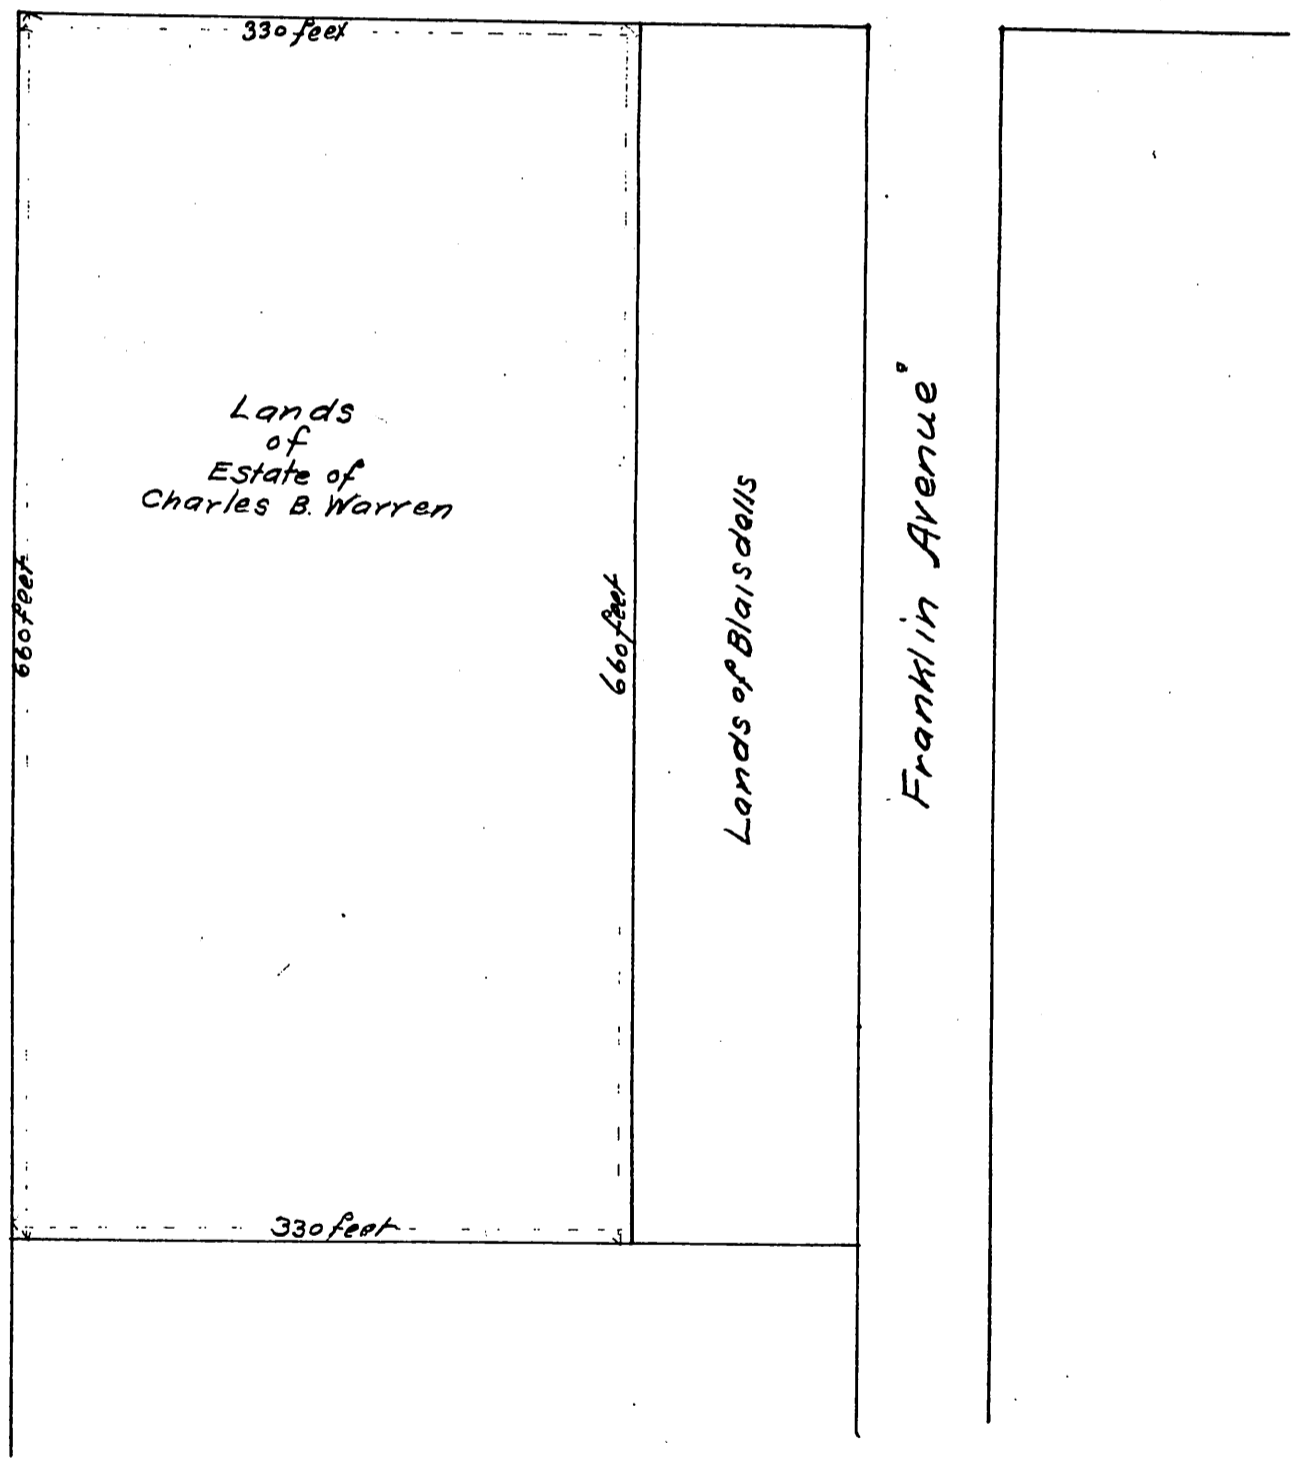

a full true and correct copy of original  
recorded Oct 17 1891 at 59 min past 9 am  
at request of G. H. Gibbs  
J. A. Kelly County Recorder  
by W W Mills Deputy