

MAP
OF THE
Resubdivision
of portions of the
ALAMITOS
TRACT
AND
ALAMITOS BEACH
TOWNSITE


Surveyed by Will F Sweeny
April 1891

Notes The streets and alleys in the original subdivision of the above named tract and townsite (a map of which is recorded in Book 36 pages 37 et seq. Mis Rec of Los Angeles County Cala) which have been closed or changed in name or width the same being made necessary in part by this resubdivision were authorized to be so changed by a resolution of the Board of Supervisors of Los Angeles Co Cala. adopted October 12-1891.

The center lines of Bishop Street and Junipero Avenue as shown in this map are the same as shown on the original map as recorded in Book 36 Pages 37 et seq. Miscellaneous Records of Los Angeles County Cala.

In all property all measurements and acreages are calculated to street centers excepting in the Farm Lots along Olomitos Avenue in which measurements and acreages relate to the west side of said avenue.

Courses of the principal street and subdivision of lines in acre property are north and south and East and West

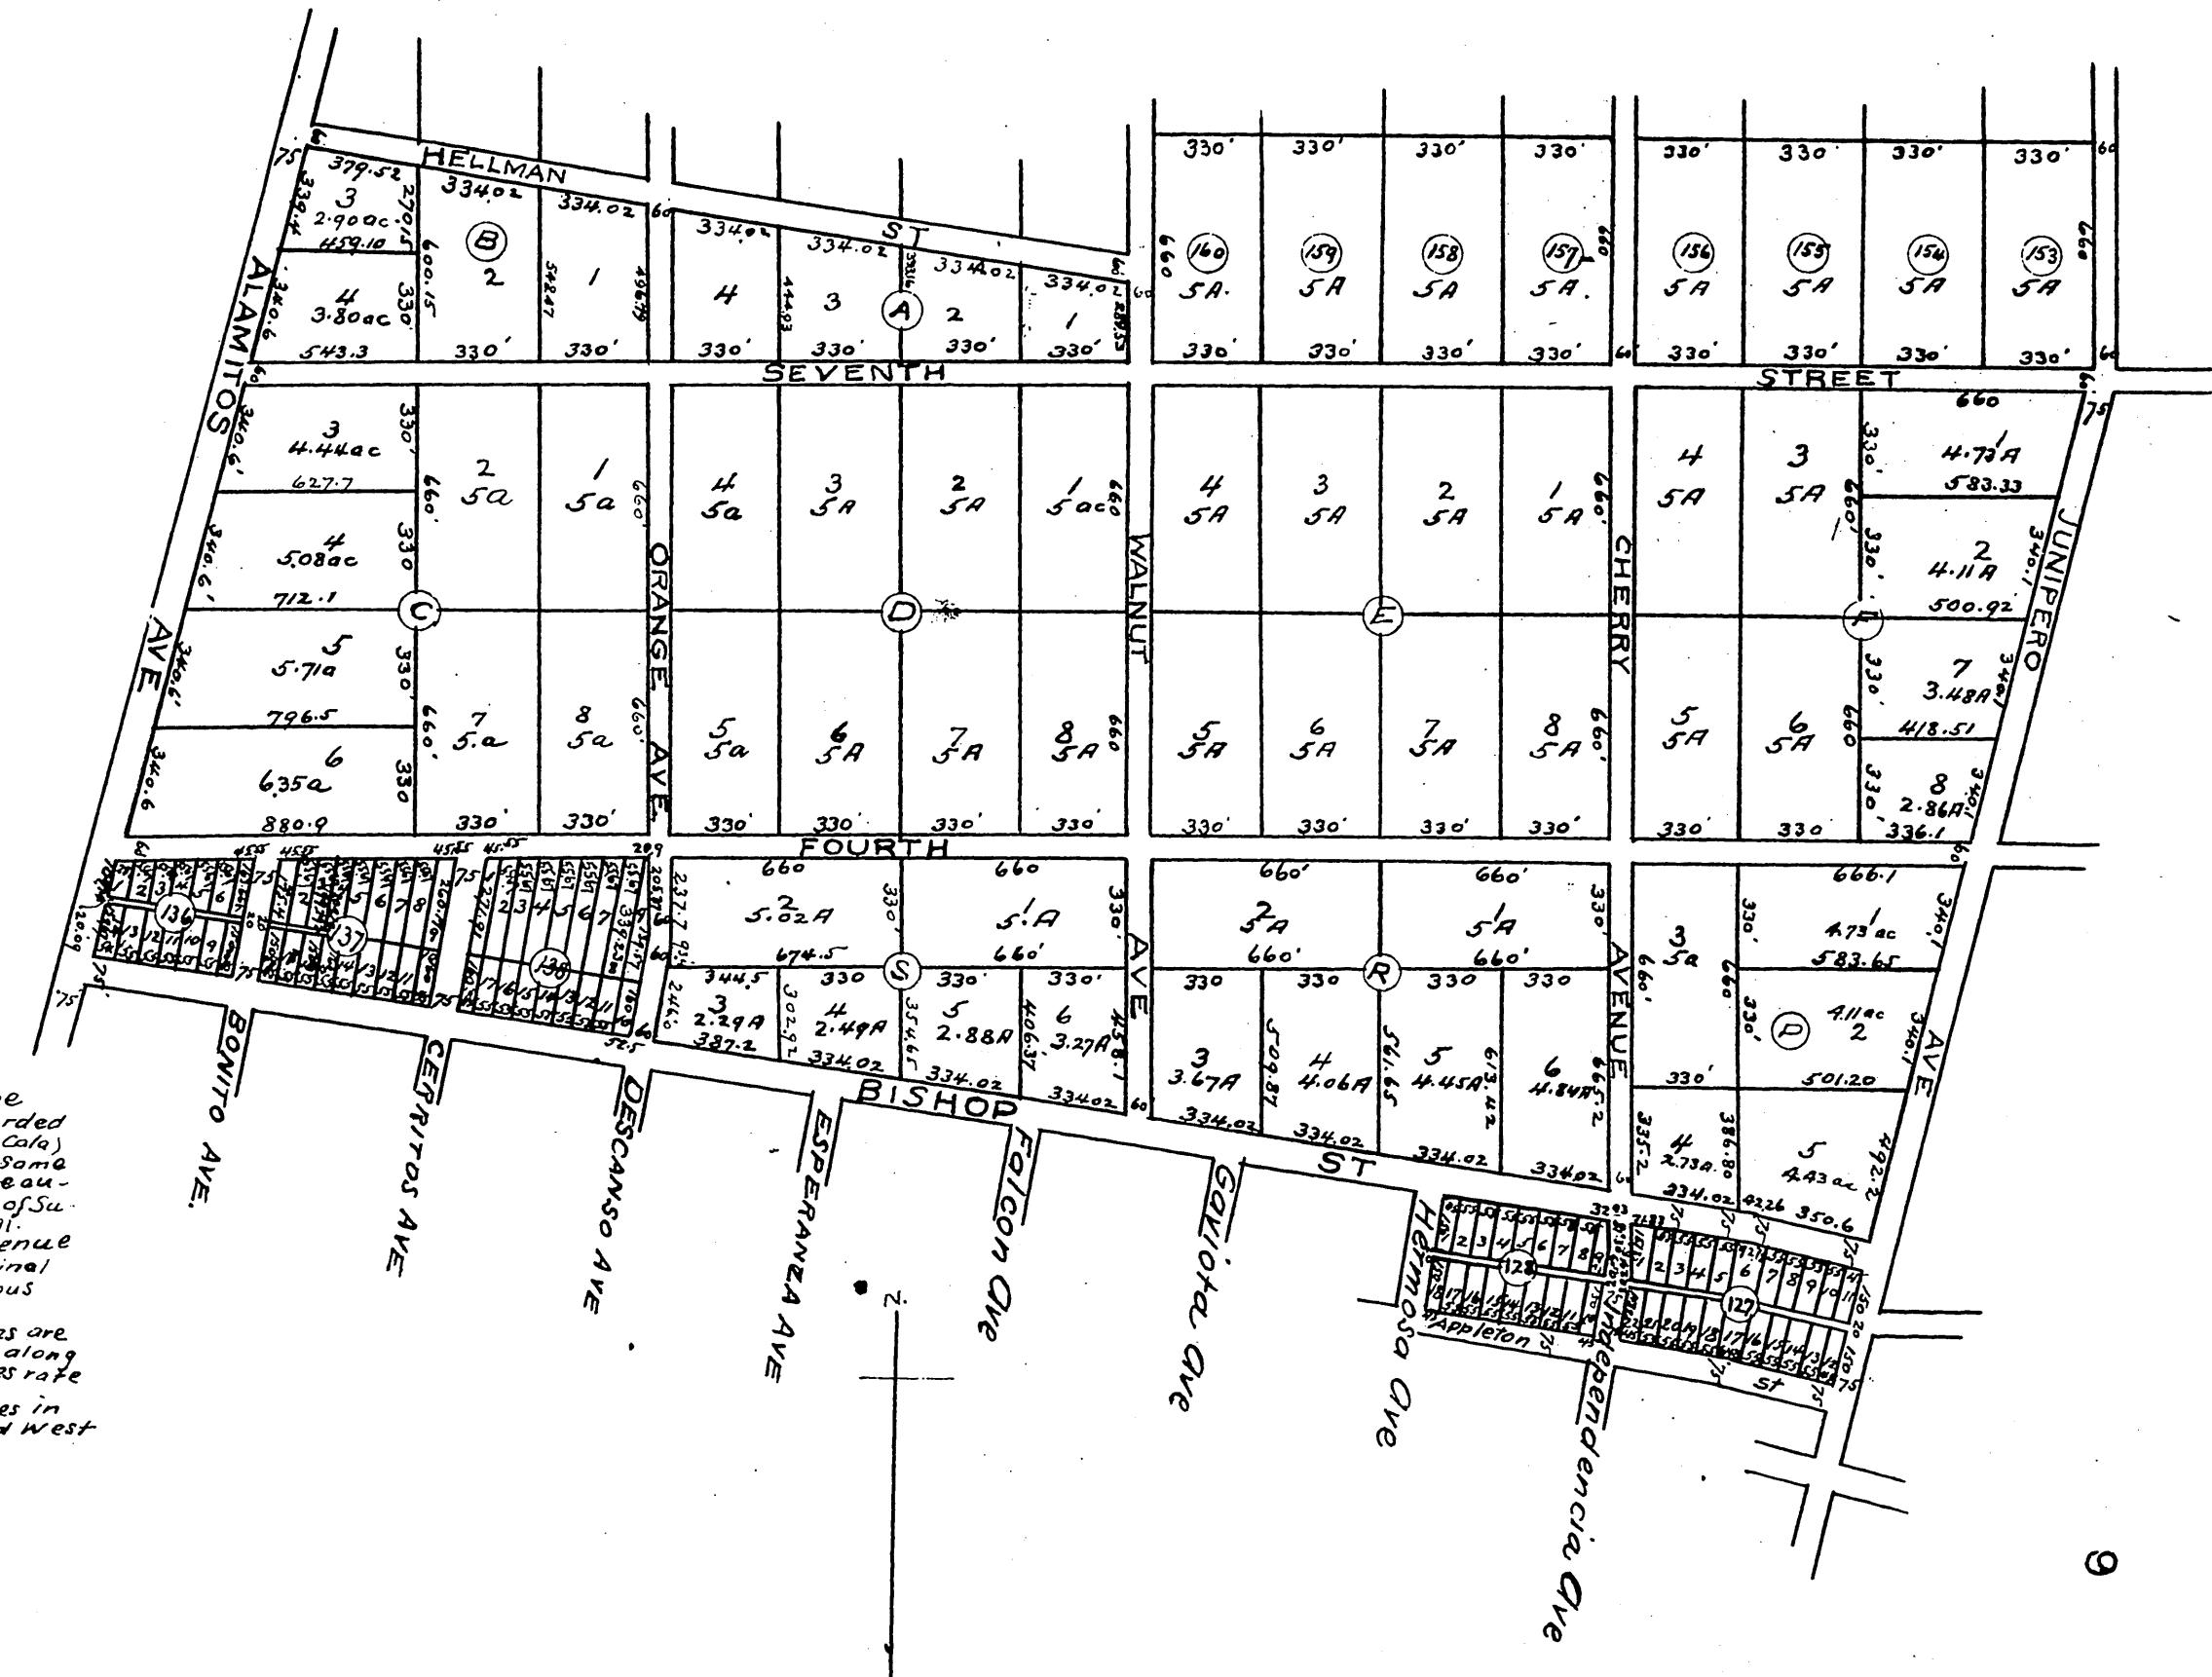

A full true and correct copy of Original
recorded Oct 17, 1891 at 55 min past 10 am
at request of Alamitos Land Co.

J A Kelly Co Recorder
By W. W. Mills Deputy.

