


Map of THROOP UNIVERSITY PLACE

Being a re-subdivision of Lots 3, 4, 5, 6, 7, 8, 9, 10, 11 and 12 of Wooster's Subdivision of Lot 4, Block H, etc, and of Lots 12, 13 and 14 of "P. G. Wooster's Subdivision of Lot 4, Block H" etc, according to a map of said "Wooster's Subdivision" of record in the office of the Recorder of Los Angeles County, California, in Book of Miscellaneous Records 15, page 85, and according to a map of said "P. G. Wooster's Subdivision" of record in said recorder's office in Book of Miscellaneous Records 10, page 33

SCALE 20 FEET = ONE INCH

KANSAS STREET

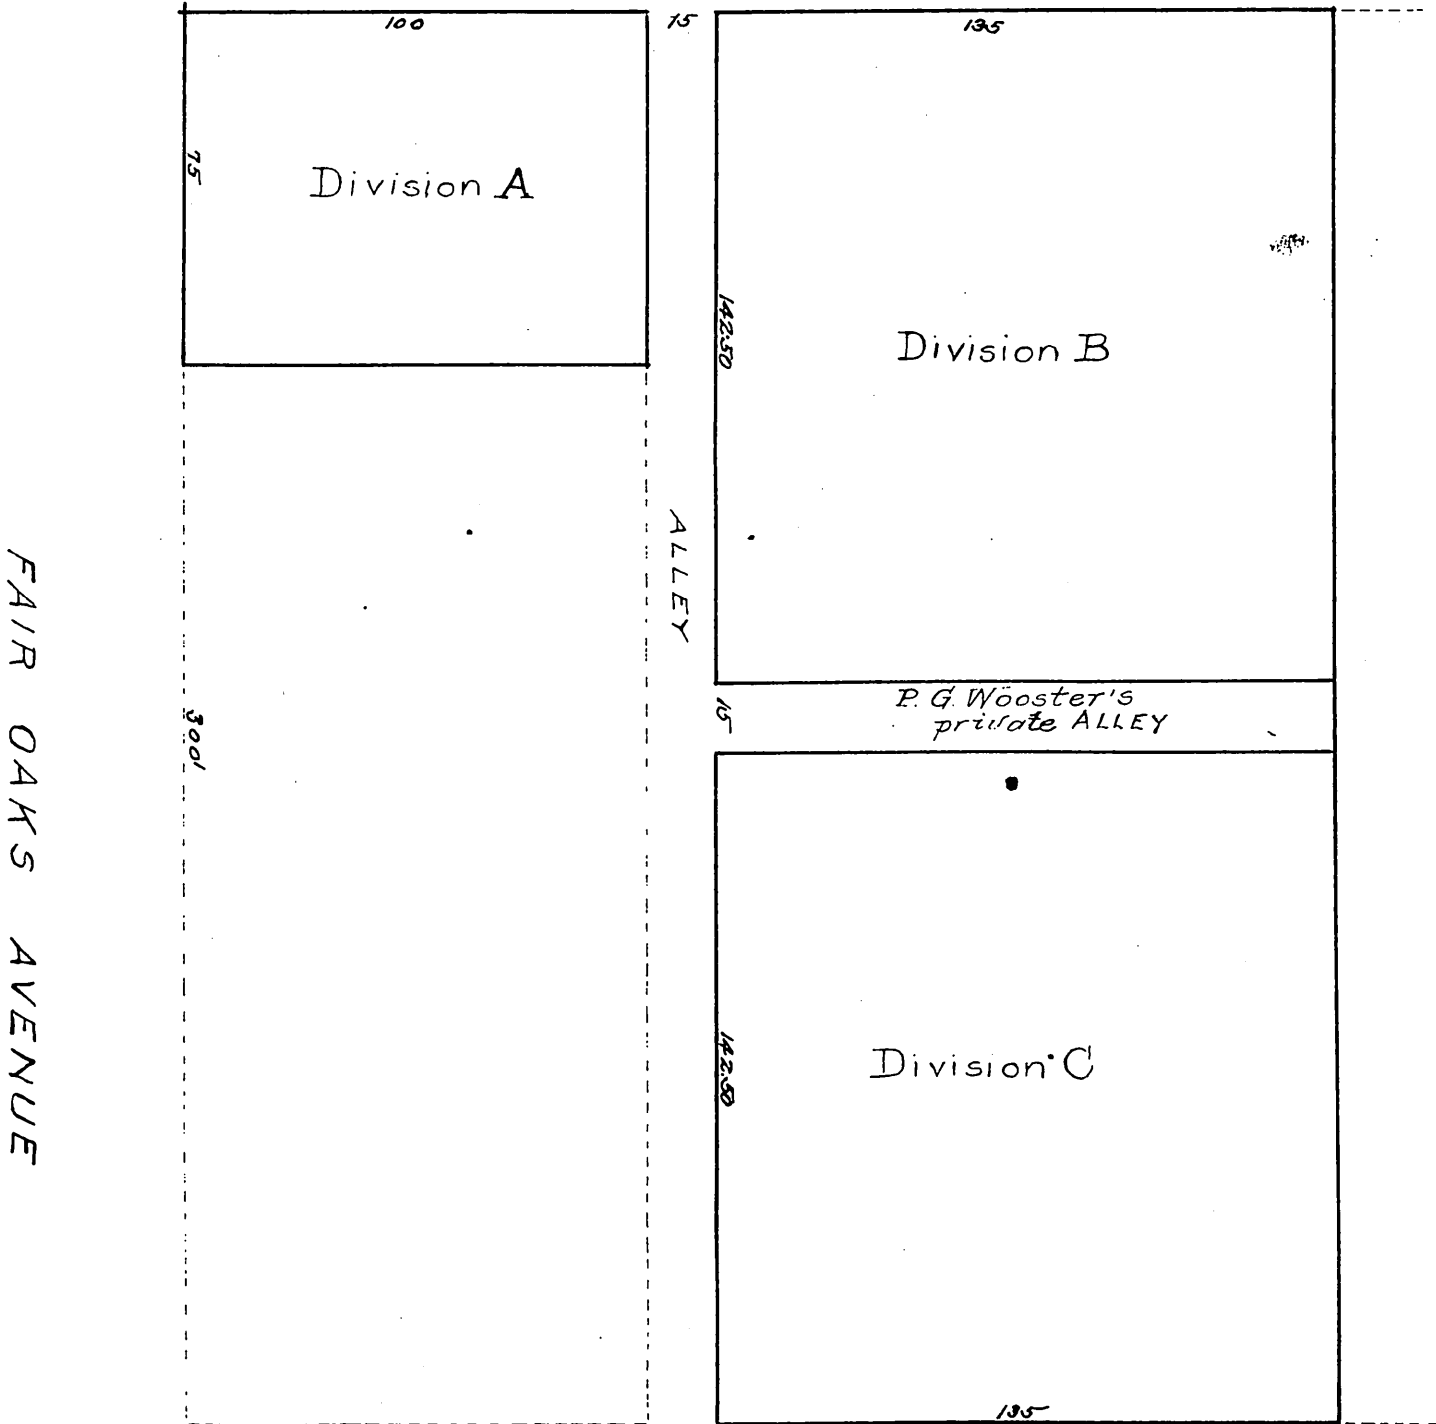

VINEYARD STREET

A full, true and correct copy of original
(Scale reduced to 40 feet to one inch) recorded Feb 13, 1892, at 5th min. past 9 a. m. at request of P. G. Wooster.
J. A. Kelly, County Recorder
By W. W. Mills, Deputy