


Map of
 Mason Remley's Subdivision
 of south half of
 Block 149
 City of Pomona Cal
 made January 20th 1892

to take the place of
 all maps of previous
 date

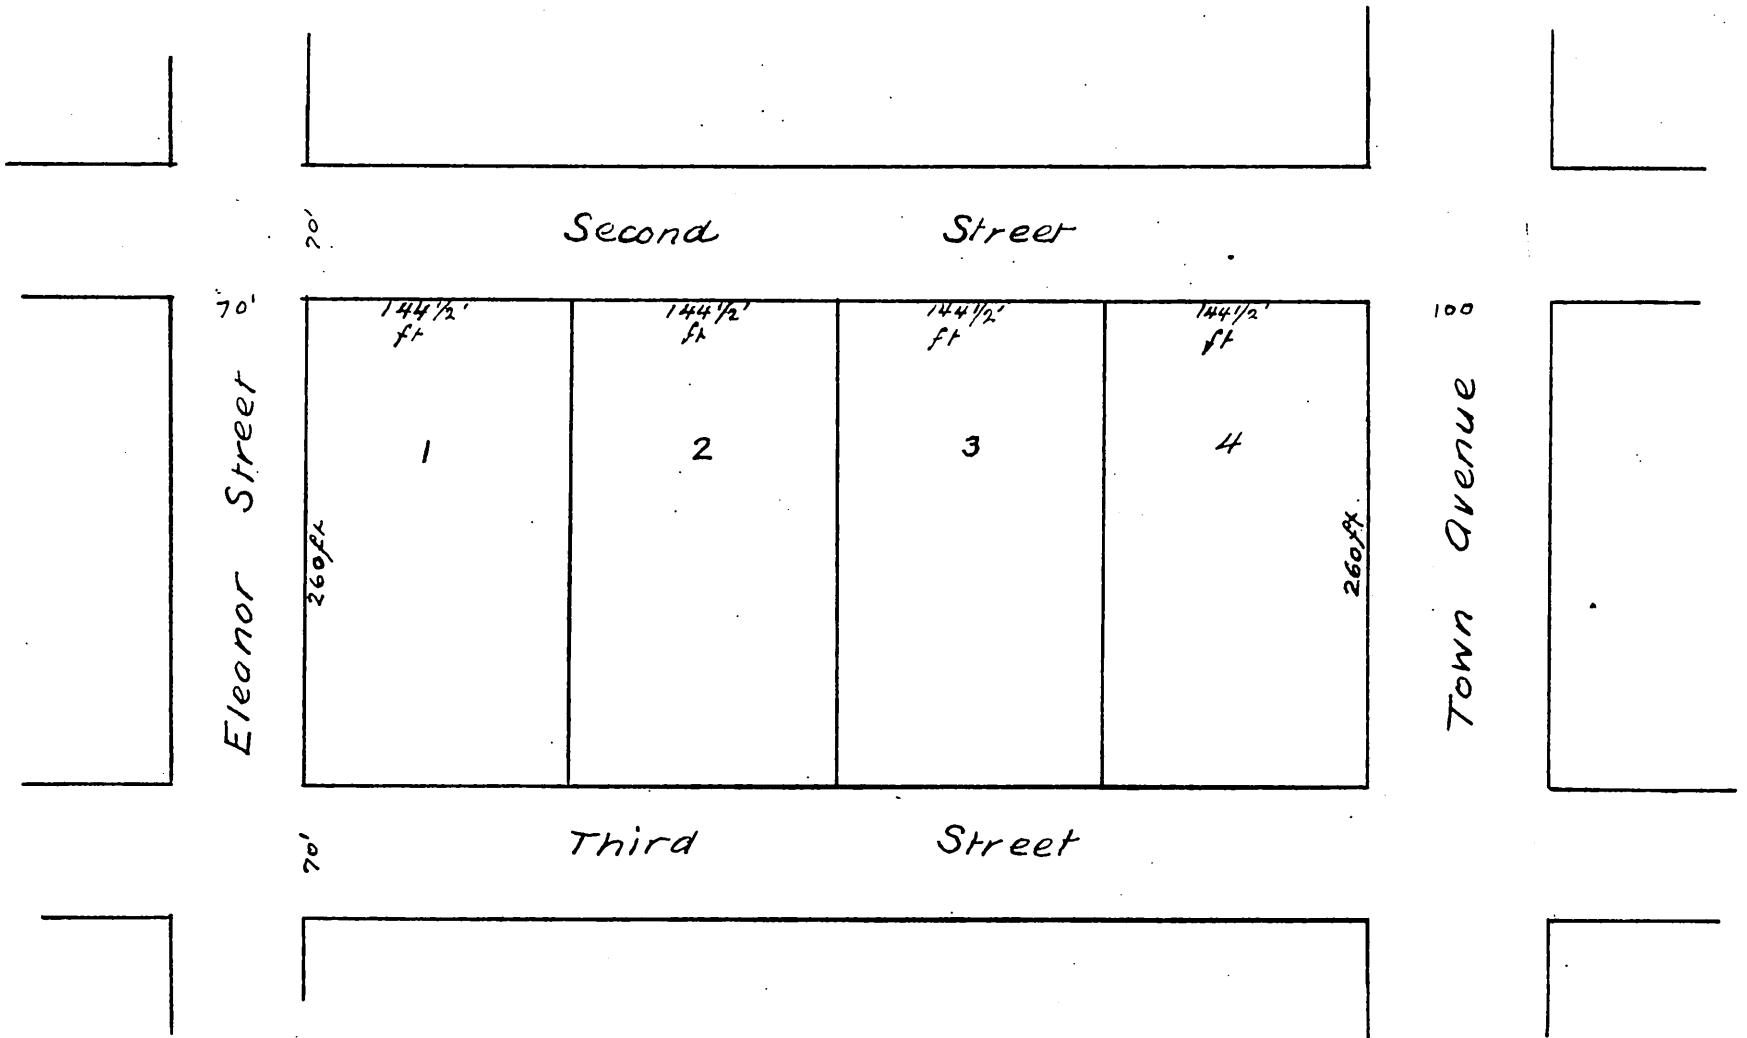

Resolved, and it is hereby ordered that the alley 16 feet wide lying between the rear ends of lots 1 to 4 inclusive of Remley's Subdivision of the South half of Bk 149 Town of Pomona, be closed in accordance with the petition of Mason Remley and the same is hereby declared closed and vacated.

Attest
 Arza Grubb City Clerk
 S. J. Ralph Pres. Board of Trustees

I hereby certify that the above is a true and correct copy of a resolution passed by the Board of Trustees of the City of Pomona at an adjourned regular meeting, held at 7 o'clock p.m. Jan 19th 1892. In Witness Whereof I have hereunto set my hand and affixed the Seal of the City of Pomona this 20th day of Jan 1892.

Arza Grubb City Clerk

A full true and correct copy of original recorded April 21st 1892 at 21 min past 2 pm at request of First National Bank Pomona
 J. A. Kelly County Recorder
 by W. W. Mills Deputy