


Replat of Lots 11 to 33A inclusive of Vickery's Subdivision

as recorded in Miscellaneous Records of L. A. Co.  
 Book 31 Page 11 Said lots being vacated and rever-  
 ted back to acreage per Order of Board of Supervisors  
 hereto attached

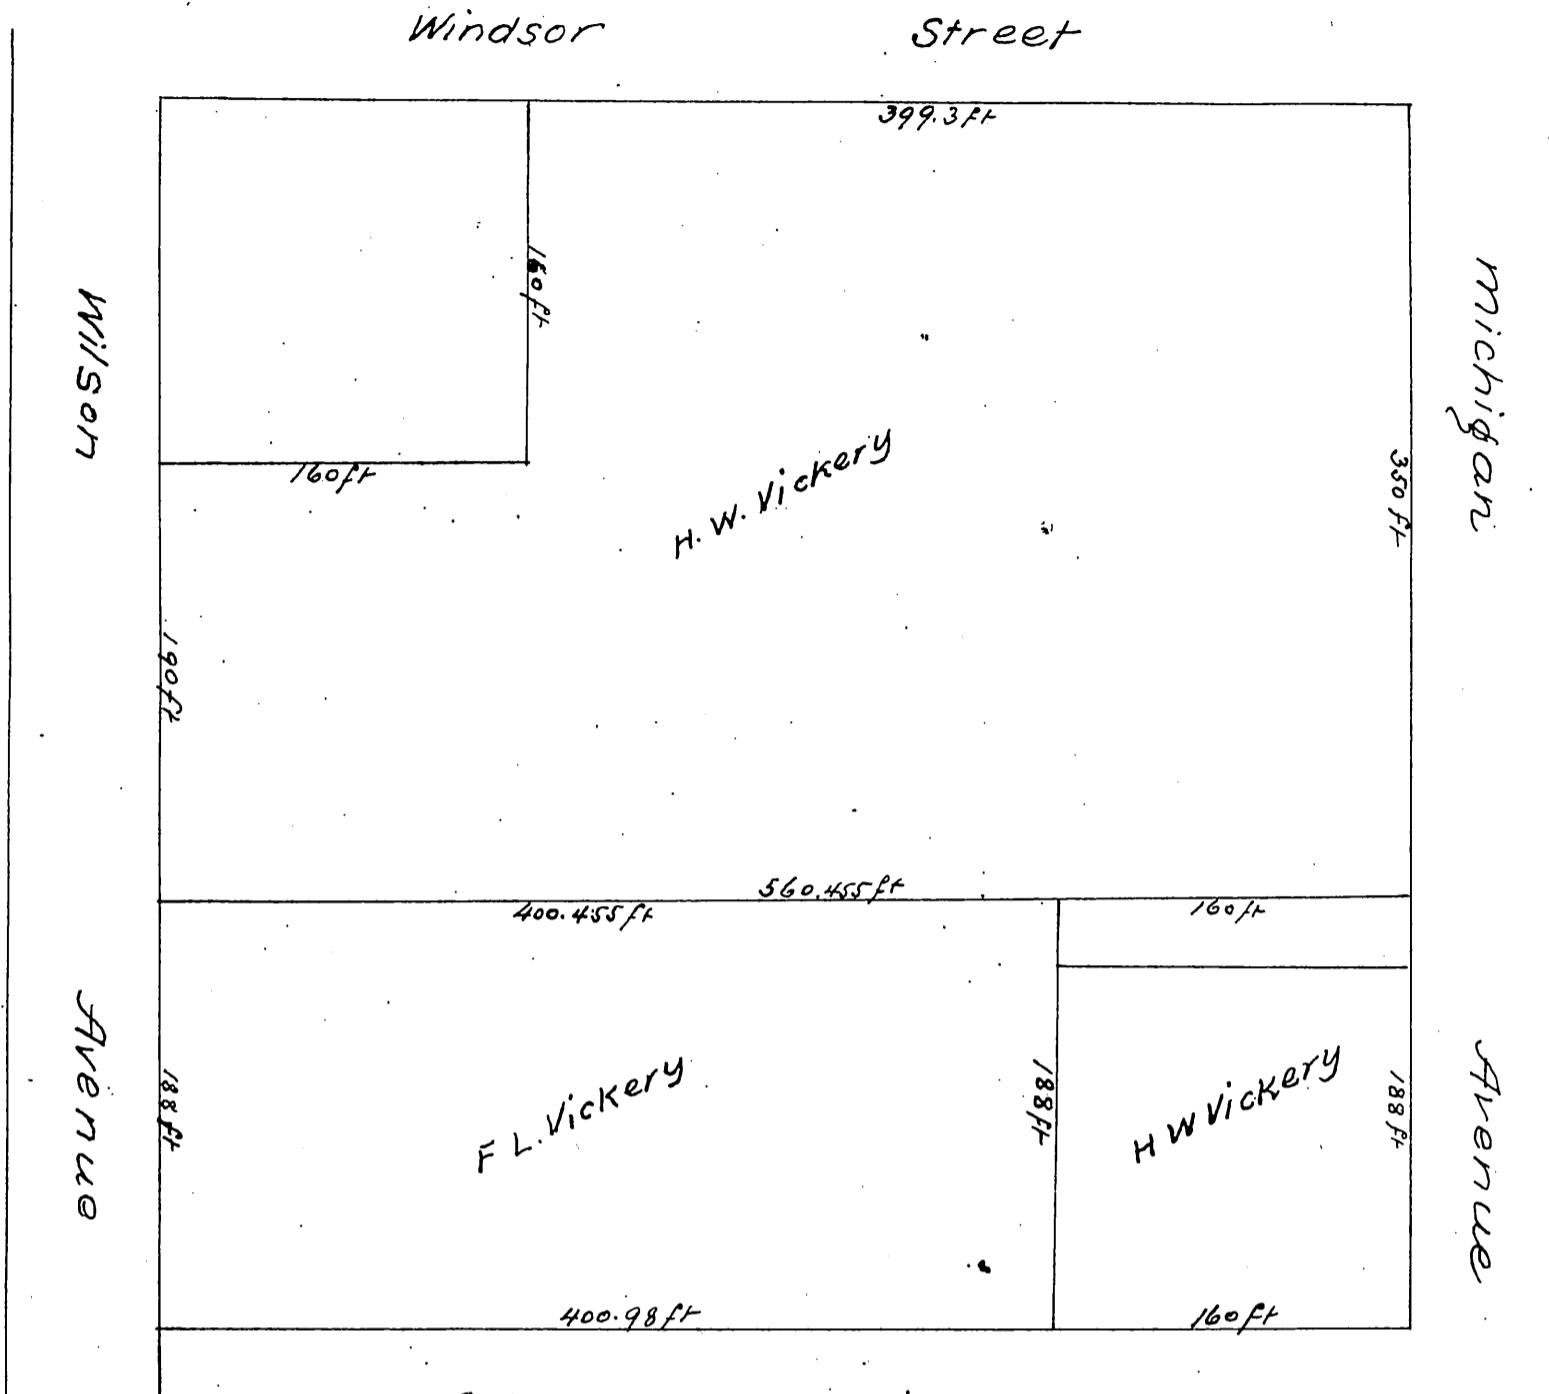

Office of BOARD OF SUPERVISORS  
 of LOS ANGELES COUNTY

J. W. Cook Chairman  
 T. H. Ward County Clerk  
 J. M. Dunsmoor Deputy Clerk

Los Angeles Cal. Saturday February 11. 1893

Present full Board and the Clerk

In Re Vacation of Streets in Vickery Tract } This matter came on regularly for  
 hearing at this time and due notice thereof having been given, and no objections  
 having been filed Mr. H. W. Vickery was sworn and testified and on motion of  
 Supervisor Hanley, duly carried

Ordered that the prayer of said petition, asking the Board to vacate  
 Charlevoix Drive in Vickery's Subdivision as shown on Map of same, as recorded  
 in Book 31 Page 11 Misc. Records of Los Angeles County - be granted, upon the  
 petitioners filing with the County Recorder a map showing such reservation

I hereby certify that the above is a full, true and correct copy of  
 the minutes of the Board of Supervisors of Los Angeles County as appears in  
 Road Book 4 Page 217

Witness my hand and Seal of the Board of Supervisors  
 this 17<sup>th</sup> day of February, 1893

T. H. Ward Co. Clerk  
 and Ex Officio Clerk of the Board of Supervisors  
 of Los Angeles County California  
 By J. M. Dunsmoor Deputy

A full, true and correct copy of original  
 recorded Feb 17. 1893 at 12 M. at request of  
 H. W. Vickery

Arthur Bray County Recorder  
 By W. W. Mills Deputy