
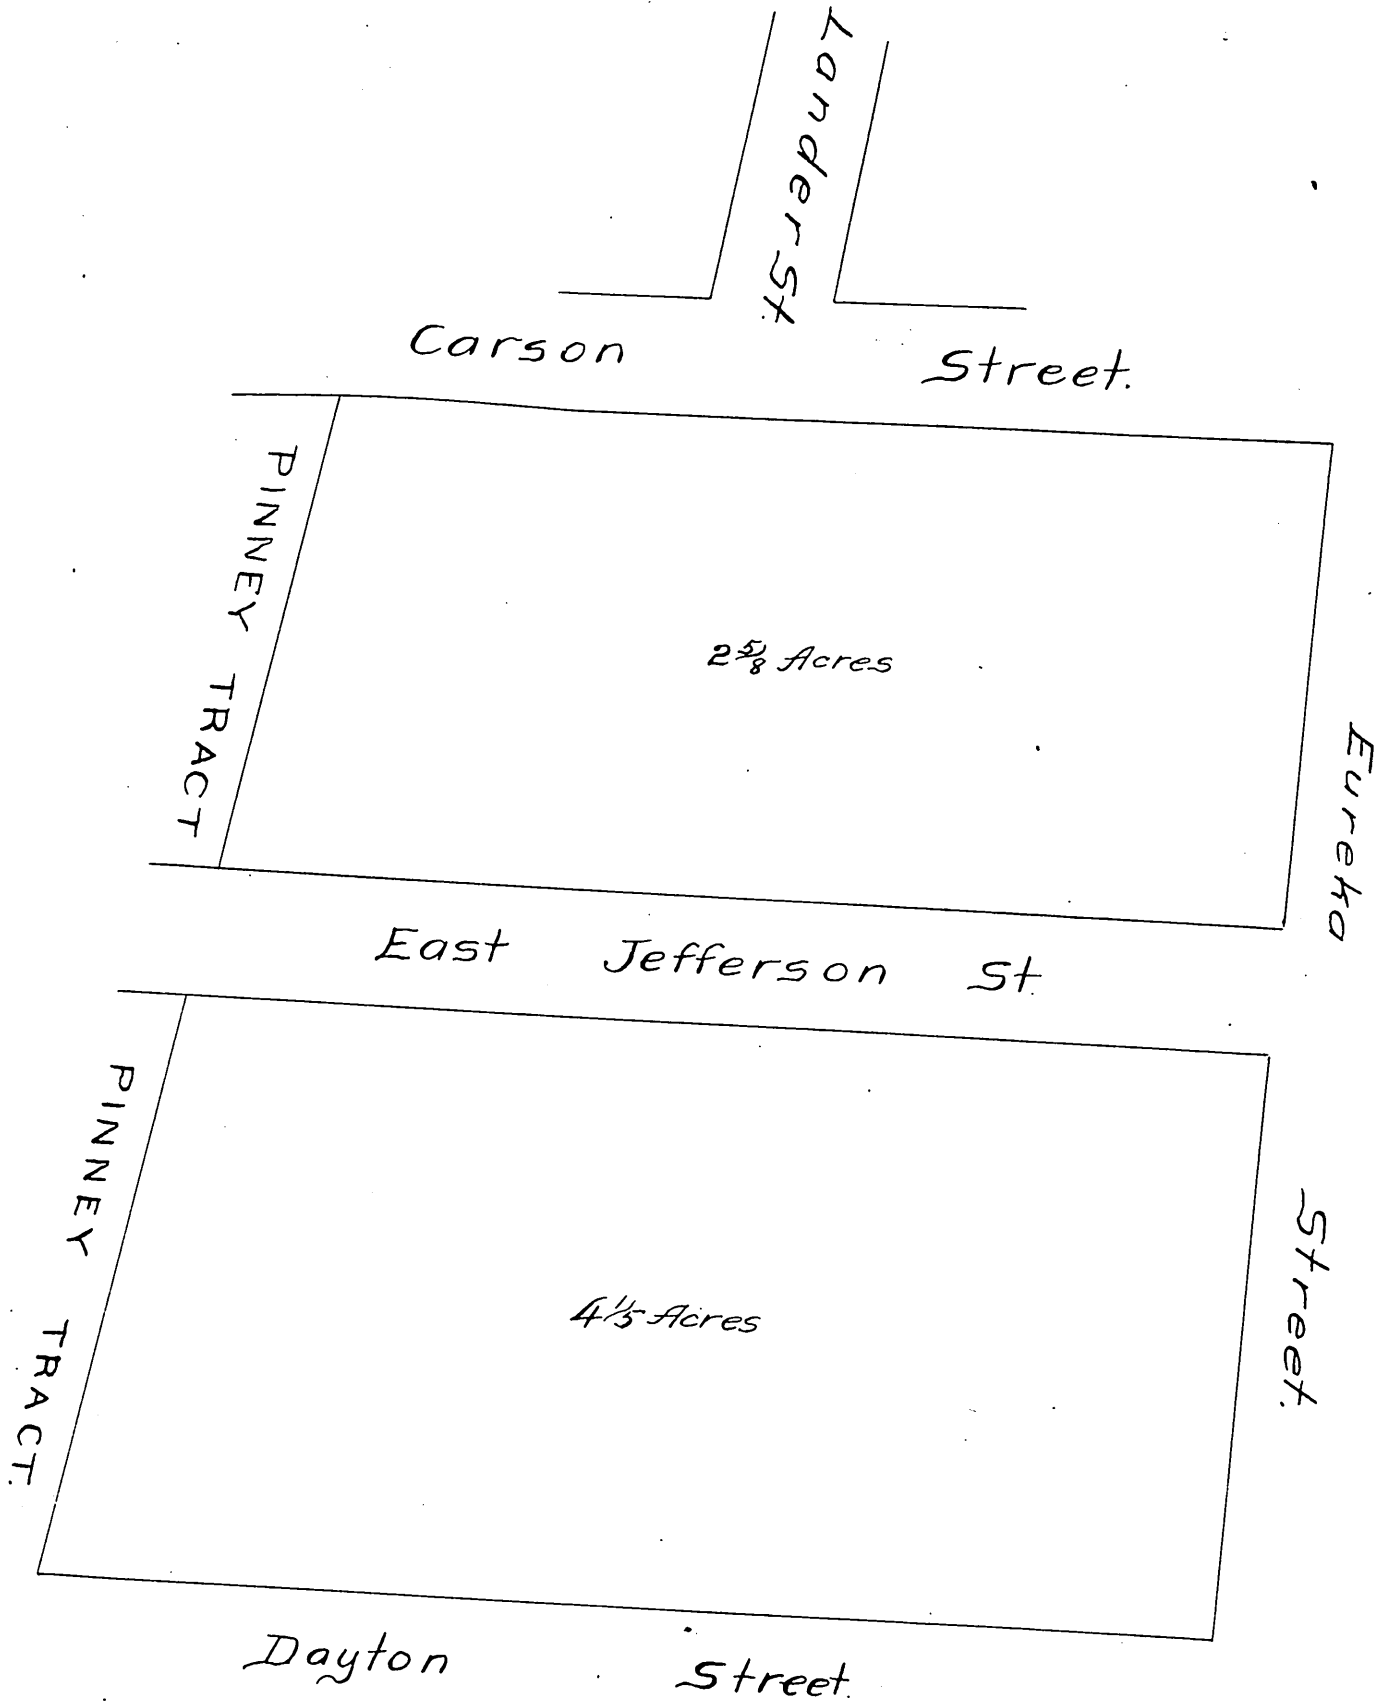


MAP of a portion of NADEAU ORANGE TRACT showing
 Blocks P & Q as changed by Board of Supervisors March 8th 1893

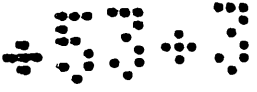

Minutes of the Board of Supervisors. Road Book 4, page Wednesday March 8th 1893
 Board met pursuant to adjournment: present Supervisors Cook, Chairman; Forrester,
 Francisco, Hanley and Hay, and the Clerk.

In Re Nadeau Orange Tract } Vacation of and Reversion to Acreage
 of Lander Street, and changing the
 name of Virginia Street to East Jefferson Street.

This matter having been regularly set for hearing at this time and due notice
 thereof having been given, and no objections having been filed, the petition was read.
 Messrs E Bouton and M. P. Grove were sworn and testified in support of said pe-
 tition, and on motion of Supervisor Hay, duly seconded and unanimously carried,
 it was ordered that the prayer of the petition be granted as to Lander Street, between
 Carson Street and Dayton Street, and also that Blocks P and Q be reverted to acreage
 upon E. Bouton executing and delivering a deed conveying to the County of Los Angeles
 a strip of land sixty (60) feet wide, for a highway through said Blocks P and Q, being
 a continuation of Virginia Street. It was also ordered that the name of "Virginia"
 Street, of the Nadeau Orange Tract, be changed to that of "East Jefferson", as per Map
 of record in the Office of the County Recorder, also
 It was further ordered that that part of Virginia Street, or East Jef-
 ferson Street, extending through Blocks P and Q of Nadeau Orange Tract be not requir-
 ed to be opened as a public highway until the further order of the Board of Supervisors.

STATE OF CALIFORNIA } ss.
 COUNTY OF LOS ANGELES }

I, J. H. Ward, County Clerk and ex-officio Clerk of the Board of
 Supervisors, do hereby certify the foregoing in Re Nadeau Orange
 Tract, to be a full, true and correct copy of the minutes of the
 Board of Supervisors as appear in Road Book 4 page ..., on file
 in my office, and that I have carefully compared the same with
 the original. In Witness Whereof I have hereunto set my hand
 and affixed the Seal of the Board of Supervisors this 10th day of March, 1893.
 J. H. Ward, County Clerk and
 Ex-officio Clerk of the Board of Supervisors
 By J. M. Dunsmoor, Deputy

A full, true and correct copy of original
 recorded Mar. 10 1893 at 53 min. past
 10 a.m. at request of E. Bouton
 Arthur Bray County Recorder
 By W. W. Mills Deputy.

