


See Deeds Book 34 Page 592

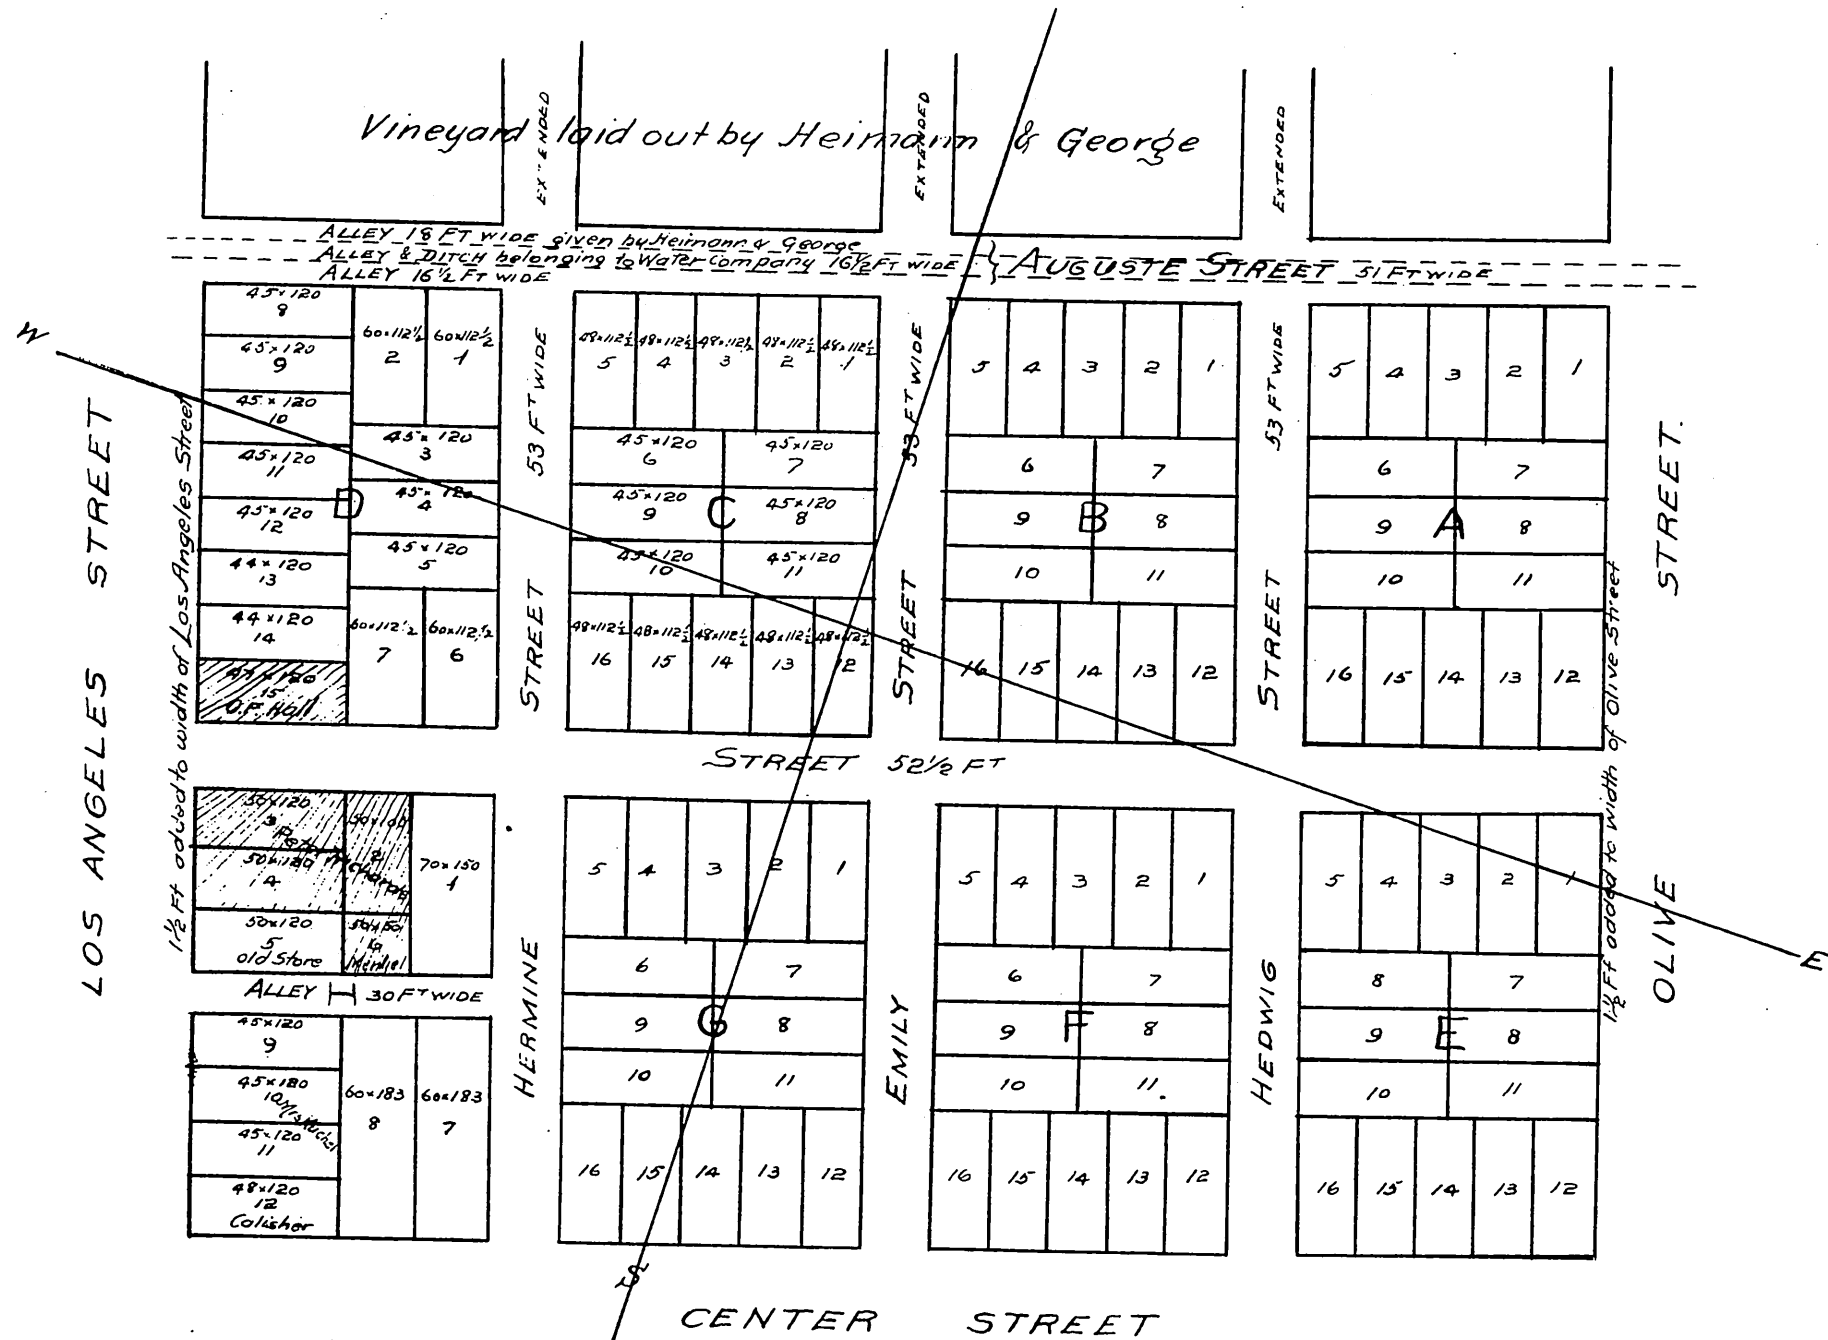

Map of the  
Subdivisions of Vineyard Lot D.3.  
OF  
ANAHEIM  
Los Angeles County.

The dimensions of the Streets and Alleyways are marked thereon in feet.

Explanations - the dimensions of lots in Blocks D to H are marked in feet on the same. The lots in Blocks A, B, E, F & G have the same dimensions as the corresponding numbers in Block C; the dimensions of lots in said Block C being marked in feet thereon. The lines running in an Easterly direction and Westerly direction are all parallel and likewise those running Northerly and Southerly.

A full true and correct copy of original recorded at request of J. Fisher Esq. May 7<sup>th</sup> O.D. 1875 at 40 min past 3 P.M.  
J. W. Gillette Co. Recorder.  
By D. W. Lovejoy Deputy.