
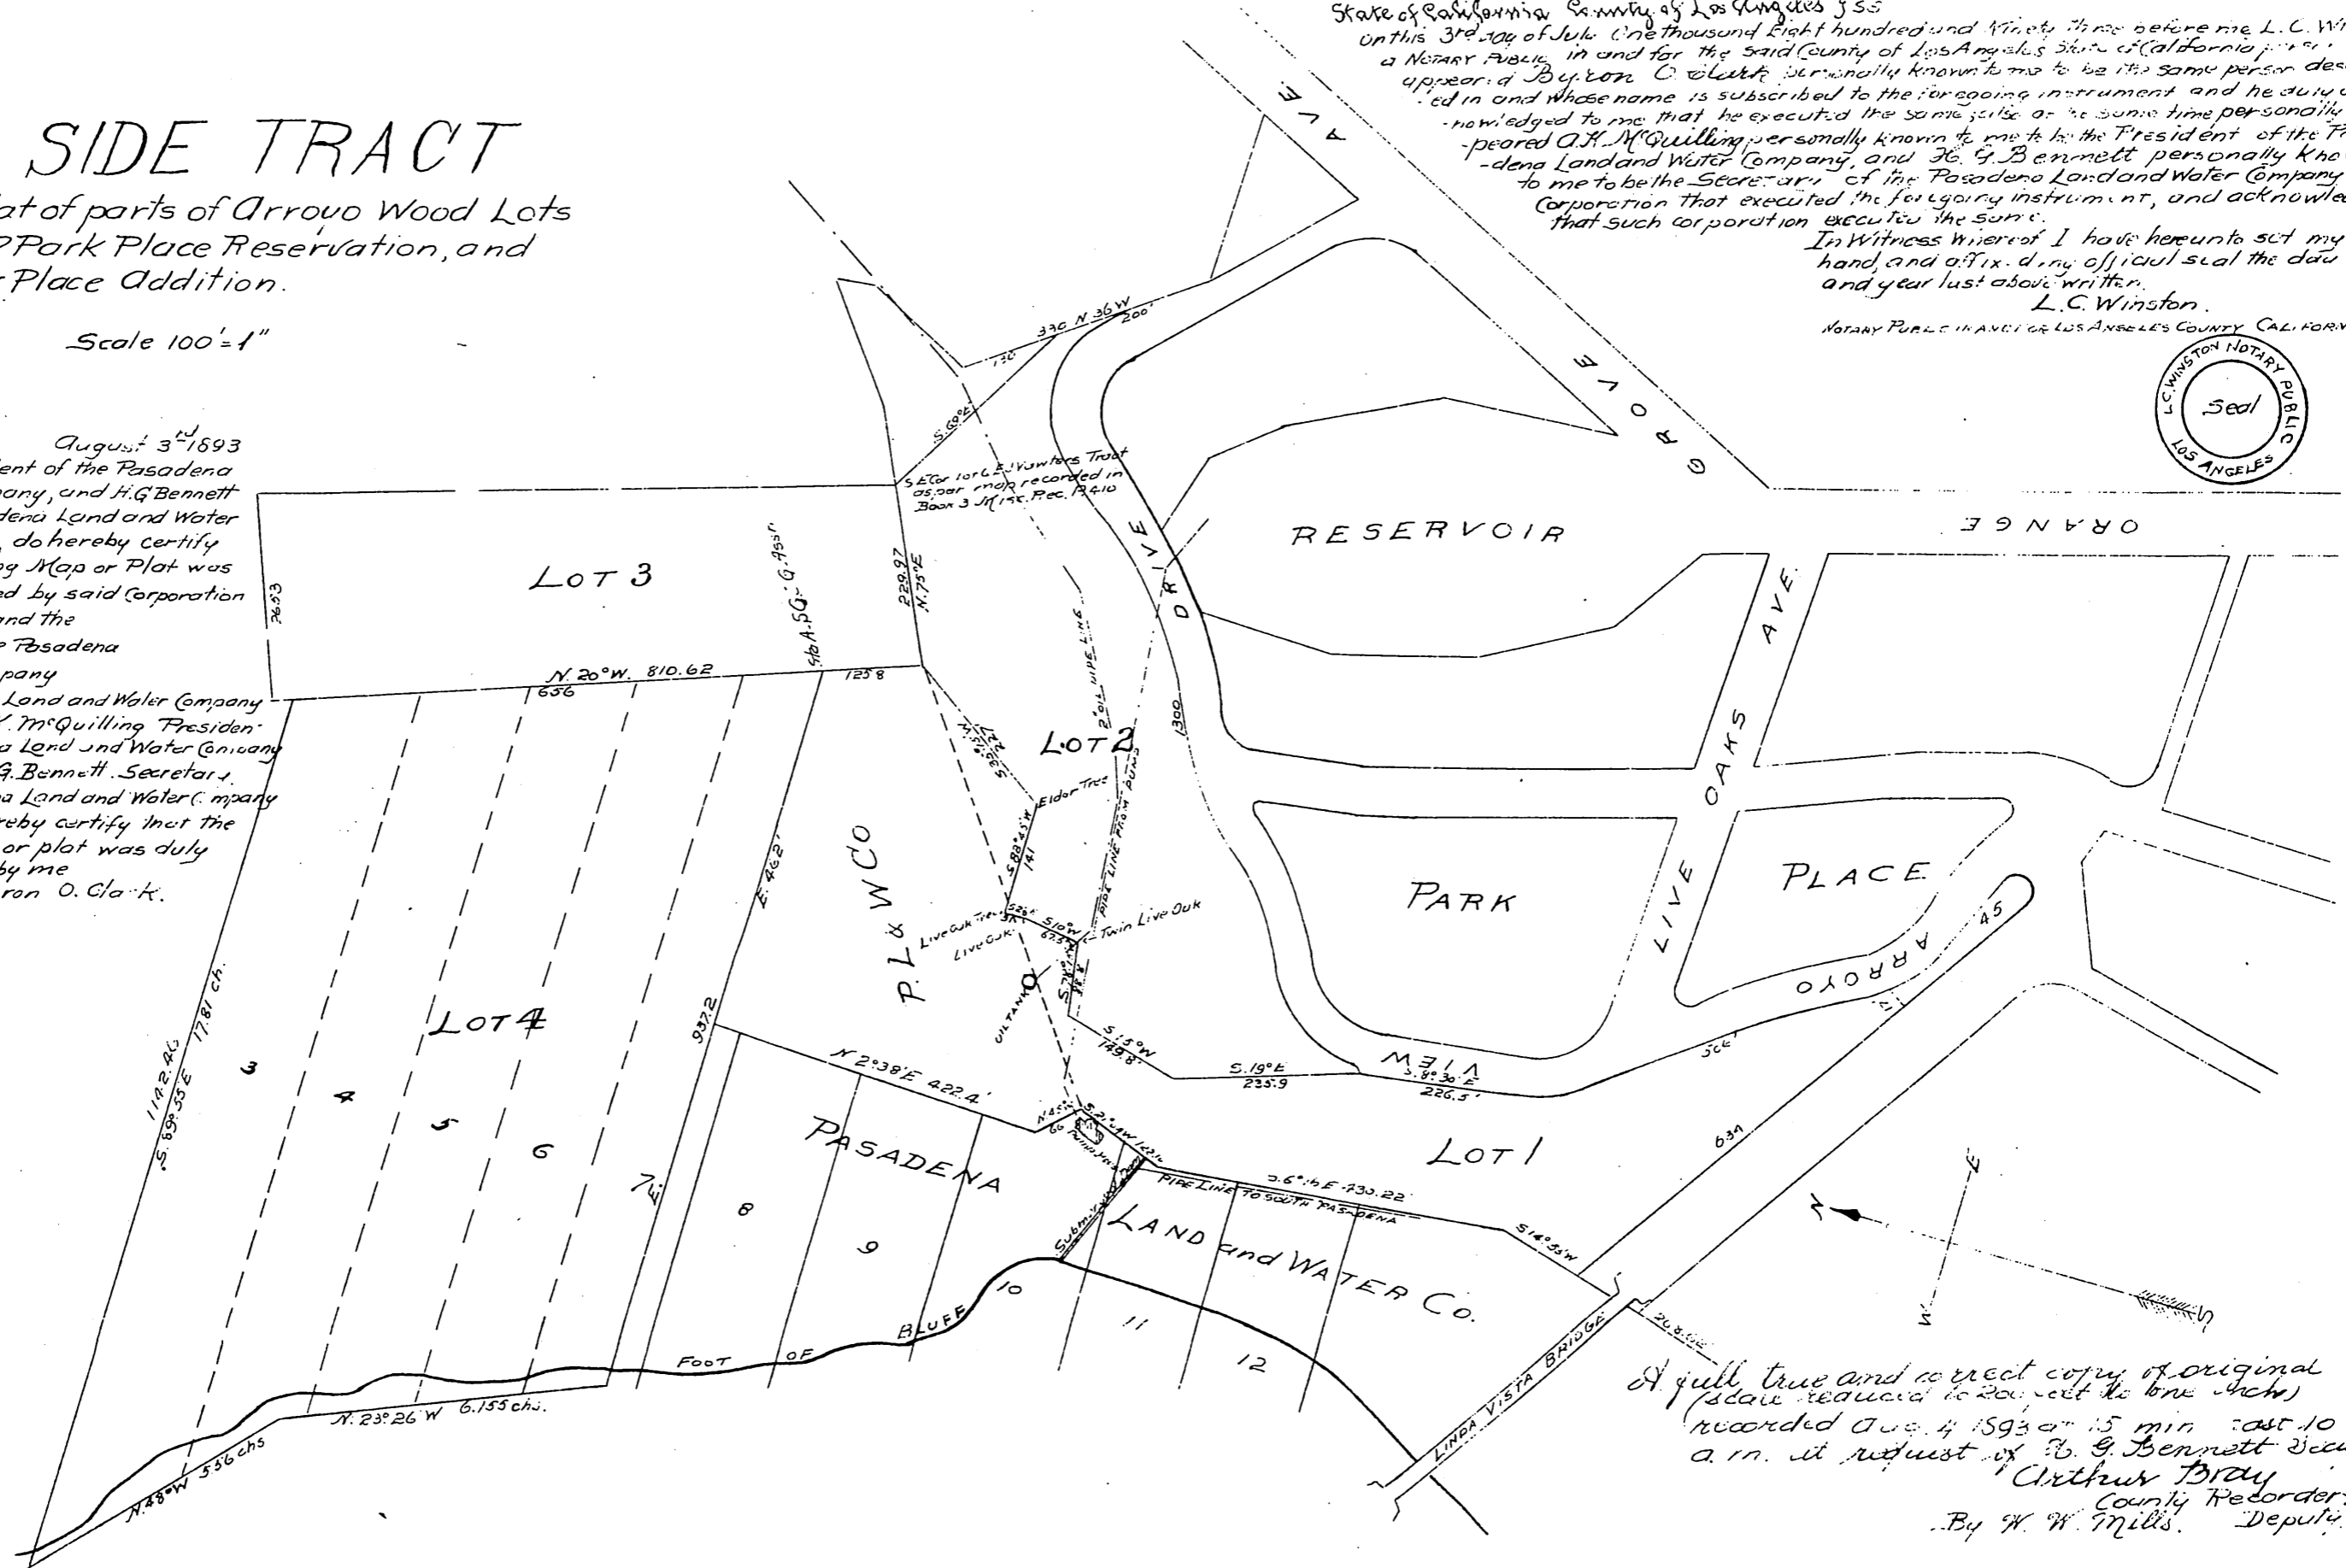


OAK SIDE TRACT

Being a Replat of parts of Arroyo Wood Lots 3, 4, 5, 6 and 7 Park Place Reservation, and Lot 106 Park Place Addition.

Scale 100' = 1"

August 3rd 1893
 I, A.K. McQuilling, President of the Pasadena Land and Water Company, and H.G. Bennett Secretary of the Pasadena Land and Water Company, a Corporation, do hereby certify that the accompanying Map or Plat was duly made and executed by said Corporation. Witness our hands and the corporate Seal of the Pasadena Land and Water Company.
 Pasadena Land and Water Company
 By A.K. McQuilling President
 of the Pasadena Land and Water Company
 By H.G. Bennett Secretary
 of the Pasadena Land and Water Company
 I, Byron O. Clark, do hereby certify that the accompanying map or plat was duly made and executed by me.
 Byron O. Clark.

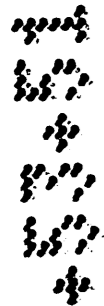

State of California County of Los Angeles ss
 On this 3rd day of July One thousand Eight hundred and Ninety Three before me L.C. Winston a Notary Public in and for the said County of Los Angeles State of California personally appeared Byron O. Clark personally known to me to be the same person described in and whose name is subscribed to the foregoing instrument and he duly acknowledged to me that he executed the same at the same time personally appeared A.K. McQuilling personally known to me to be the President of the Pasadena Land and Water Company, and H.G. Bennett personally known to me to be the Secretary of the Pasadena Land and Water Company the Corporation that executed the foregoing instrument, and acknowledged that such Corporation executed the same.

In Witness Whereof I have hereunto set my hand and affixed my official seal the day and year last above written.
 L.C. Winston.

NOTARY PUBLIC IN AND FOR LOS ANGELES COUNTY CALIFORNIA.



A full true and correct copy of original (scale reduced to 200 feet to the inch) recorded Aug. 4 1893 at 15 min past 10 a.m. at request of H.G. Bennett Secy -
 Arthur Bray
 County Recorder
 By W.W. Mills Deputy