

# E.J. Baldwins RePlat

OF  
Lots 5, 23 & 34  
of the Western two thirds  
RANCHO SAN FRANCISQUITO  
LOS ANGELES COUNTY CAL.

as per map recorded in Book 42 page  
93 & 34 Misc. Records Los Angeles Co Cal.  
Scale 10 Chs = 1"

In accord with the order of the Board of Supervisors said County,  
Recorded in Road Book 4 page 305 Supervisors Records said County.

Monday July 24<sup>th</sup>, 1893  
Adjourned Meeting of the Board of Supervisors  
Present the full Board and the Clerk.

In Re Vacation of Streets }  
To San Francisquito

This being the time regularly set for  
hearing the petition herein and no protest having  
been filed against granted same, upon motion  
of Supervisor Hanley duly seconded and carried  
it is ordered that said petition be granted and  
the following designated roads be and the same  
are hereby ordered and declared vacated and aban-  
doned as follows, viz: "Road as shown on map of  
Western Two-thirds Rancho San Francisquito,  
Recorded Book 42 page 93 & 94 Miscellaneous Records  
Los Angeles County, in Lot 23, marked "21, 25 ch.  
To and 17, 80 ch. Azusa", and Lot 5" marked "N. 9° 30' W.  
30 ch", and road on north line of Lot 34 marked  
"S 80° 30' W 30.09 ch"; all however conditioned upon  
the filing of a map of all property as affected  
by the vacation of said streets, for record in the  
Office of the Recorder of this County.



State of California }  
County of Los Angeles } s.s.

No.....

I, T.H. Ward County Clerk,  
and ex-officio Clerk of the Board of Supervisors of said  
County, do hereby certify the foregoing to be a full, true  
and correct copy of the original Minutes of the Board of  
Supervisors as appears in Road Book No. Four Page 305  
in Re Vacation of Streets To San Francisquito, on file  
in my office, and that I have carefully compared the  
same with the original.

In Witness Whereof, I have  
hereunto set my hand and affixed  
the Seal of the Board of Supervisors  
this 18<sup>th</sup> day of September 1893

T.H. Ward COUNTY CLERK.  
By C.W. Bell Deputy.

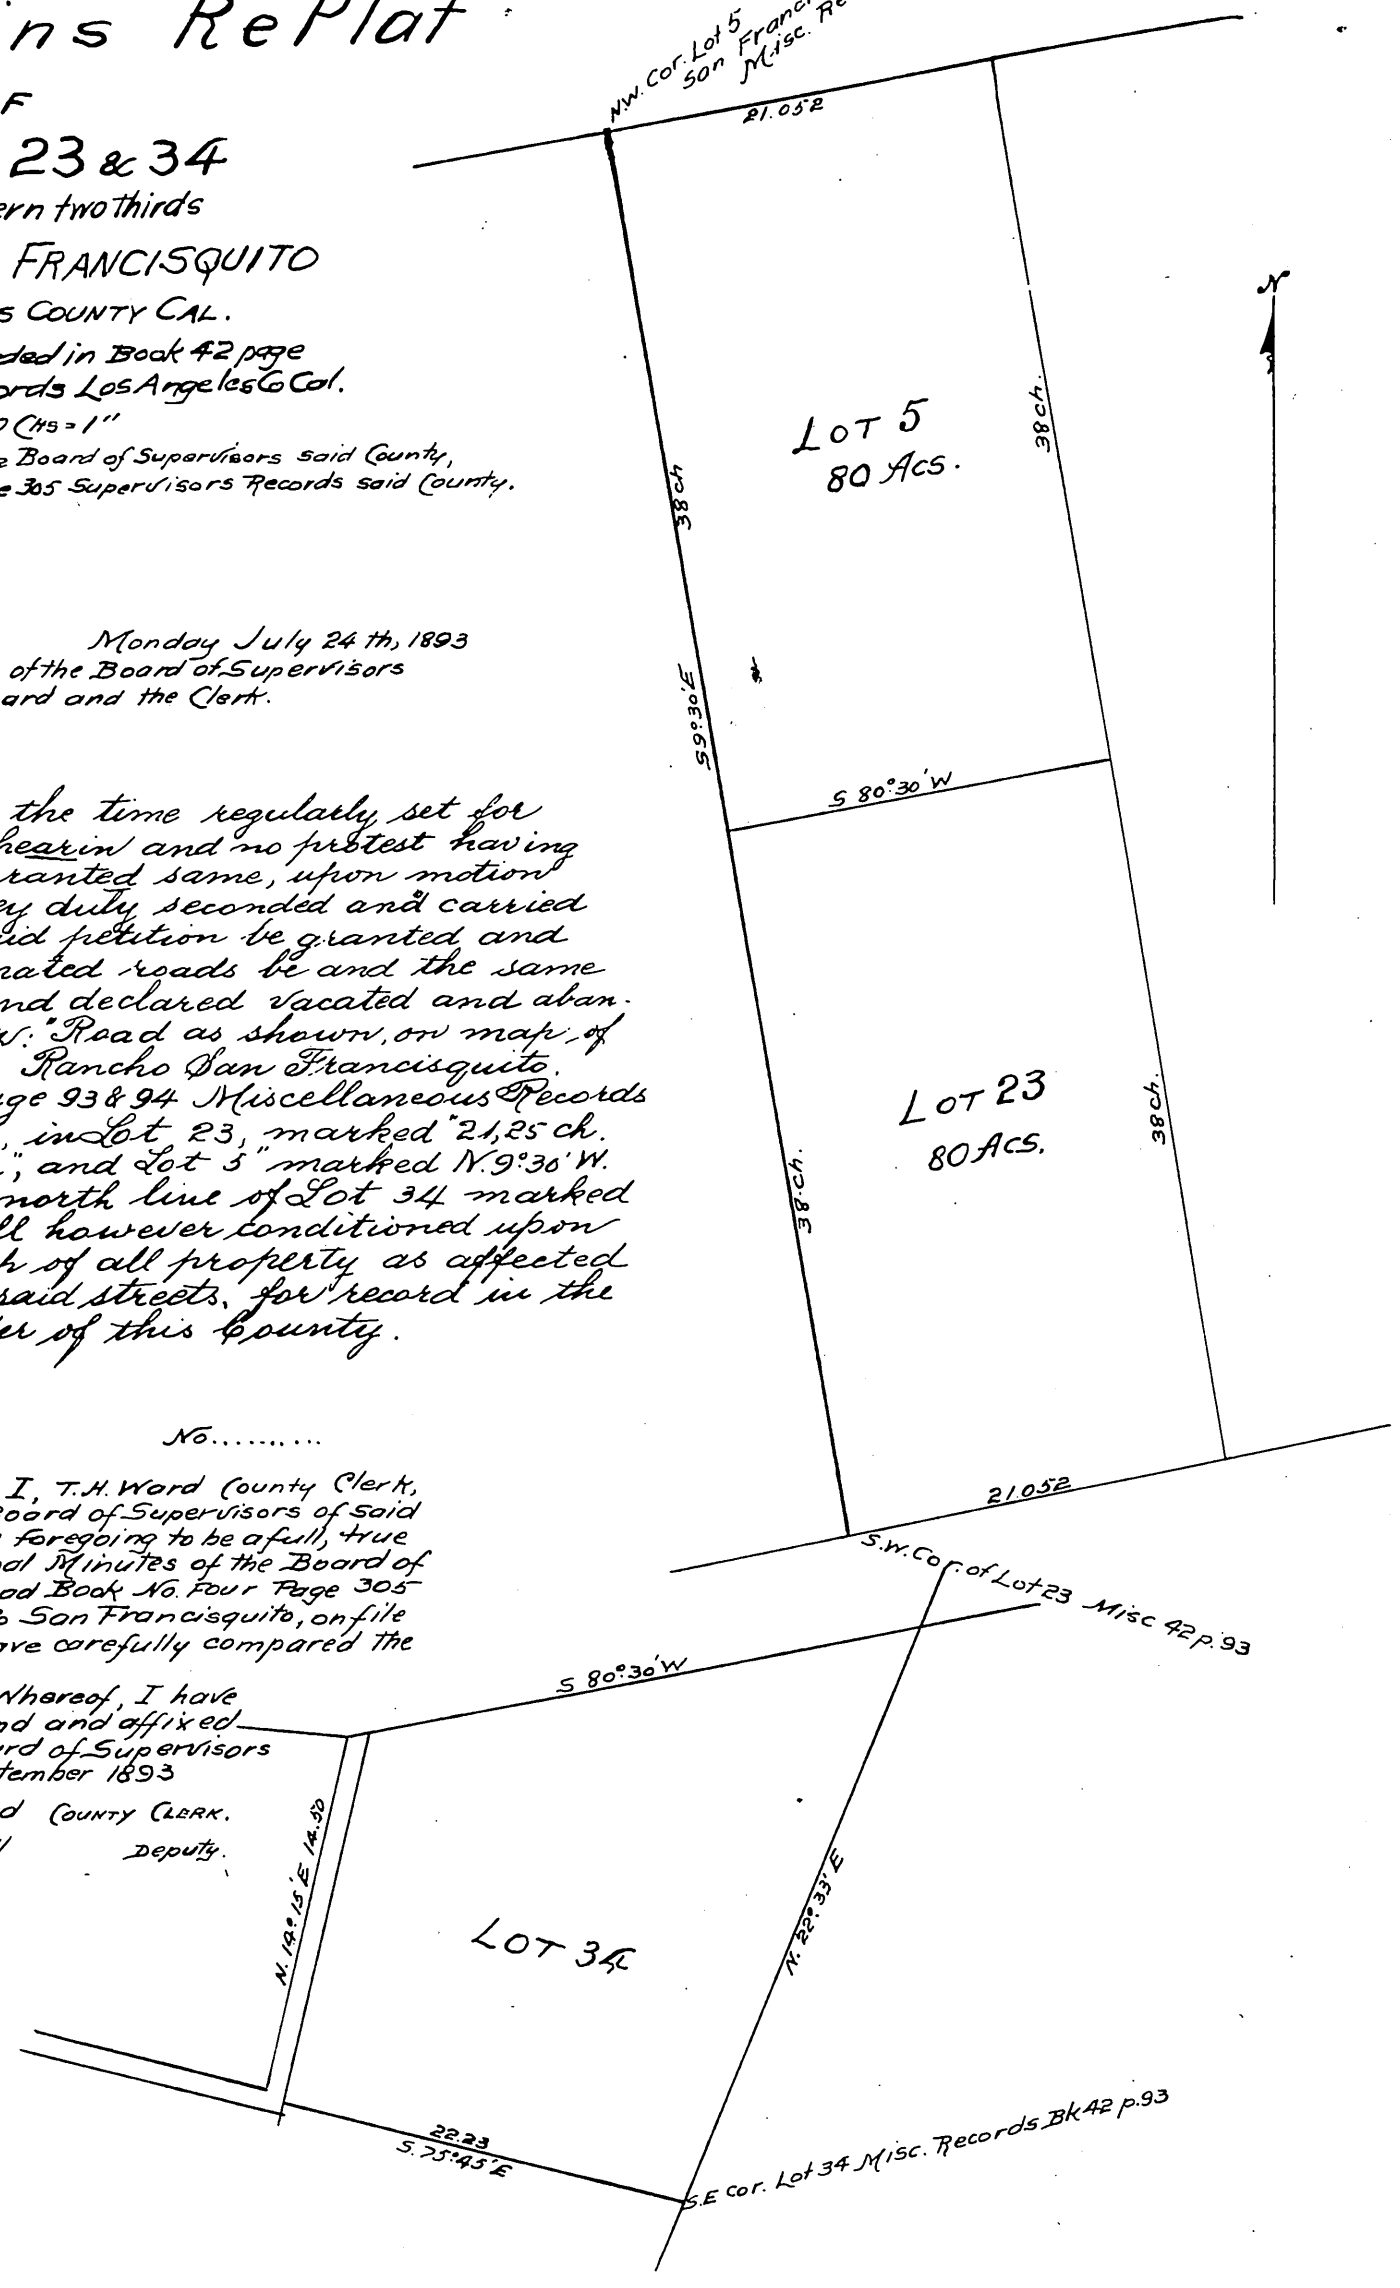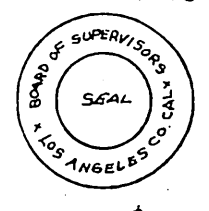

A full true and correct copy of original  
recorded Sep. 19, 1893 at 40 min past 9 o.m.  
at request of L. A. Abst Co  
Arthur Bray County Recorder.  
By W. W. Mills Deputy.