


# Replat of the Resubdivision of the SHEBOYGAN TRACT

situated in the east half of the south  
east quarter of Section seven, Town-  
ship two S. Range thirteen W. S.B.M.

Oct. 18-1893.

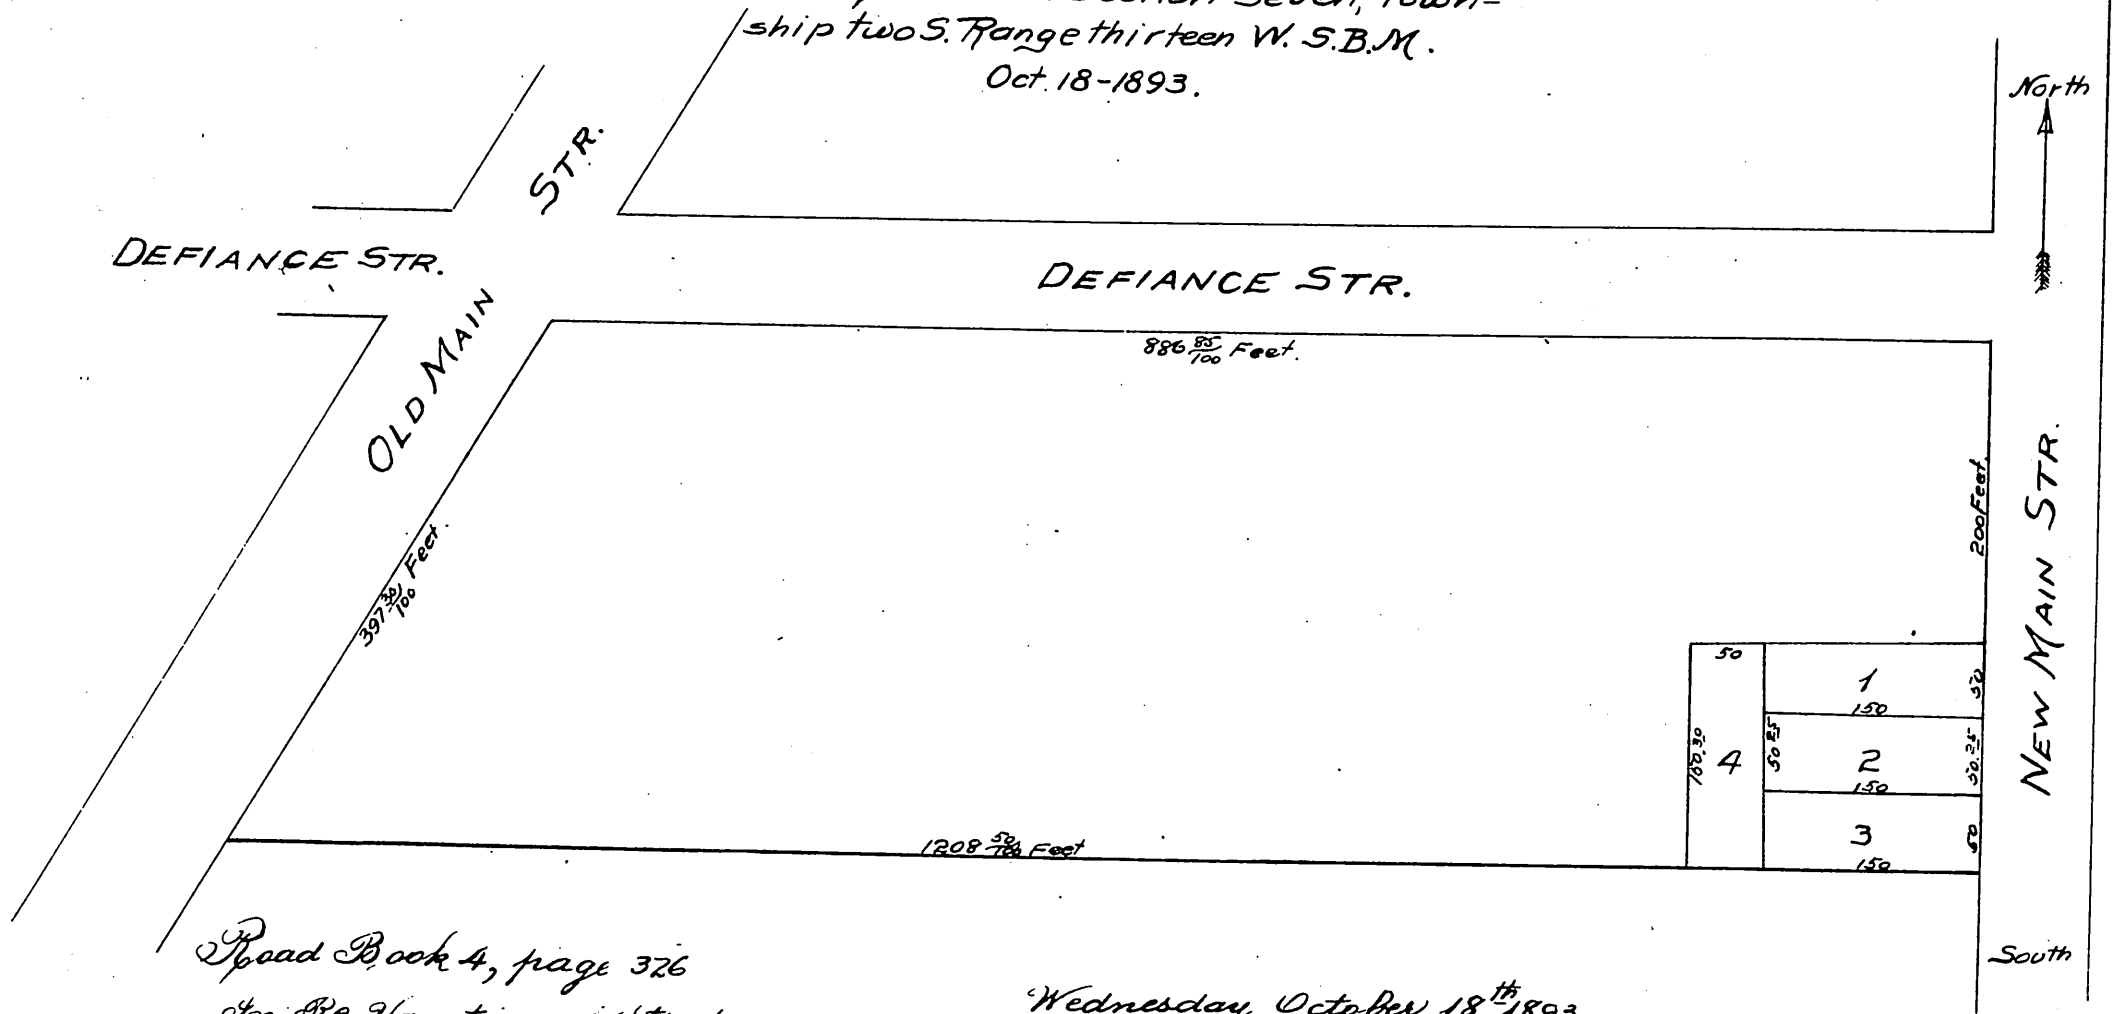

Road Book 4, page 326

Wednesday October 18<sup>th</sup> 1893

In Re Vacation of Streets  
Dacada Street; Re Sub. Sheboygan Tr.

This being the time regularly set by order of this Board, and publication of notice thereof for hearing hereon upon motion of Supervisor Bay, duly seconded and carried it is ordered that Dacada Street between New Main and Old Main Streets Re-Subdivision of Sheboygan Tract, be and the same is hereby declared vacated and abandoned upon the filing for record in the office of the County Recorder of a map showing all property as affected by this order reserving however the right to reoccupy said property for road purposes whenever the Board of Supervisors deem the same desirable, without cost to the County.

State of California }  
County of Los Angeles } S.S. No. ....

I, T.H. Ward County Clerk, and ex-officio Clerk of the Board of Supervisors of said County, do hereby certify the foregoing to be a full, true and correct copy of the original minutes of the Board of Supervisors as appears in Road Book No. 4 Page 326 in Revocation of Streets Dacada Street Re-Sub. Sheboygan Tr. on file in my office, and that I have carefully compared the same with the original.

In Witness Whereof, I have hereunto set my hand and affixed the seal of the Board of Supervisors, this 24<sup>th</sup> day of October 1893

T. H. Ward COUNTY CLERK.  
By C. V. Bell Deputy.

A full, true and correct copy of original recorded Oct 24 1893 at 40 min. past 3 p.m. at request of J. Schmitz.

Arthur Bray  
County Recorder  
By W. W. Mills Deputy.