

This is to certify that the Pomona Land and Water Co a Corporation hereby accepts this map in amendment of a part of the "Map of the Pomona Land and Water Company's Resubdivision of Block H" in the Palomares Tract, including the Preciado Homestead" as recorded in Book 28 at page 22 of the Miscellaneous Records of Los Angeles County California.

Pomona Land and Water Company
by B.S. Nichols.
President.

STATE OF CALIFORNIA } ss.
(County of Los Angeles)


On this 10 day of February 1894 before me A.P. Nichols a Notary Public in and for the said County of Los Angeles State of California personally appeared B.S. Nichols known to me to be the President of the Pomona Land and Water Company, the Corporation that executed the above Certificate and he acknowledged to me that such Corporation executed the same.

In Witness Whereof I have hereto set my hand and affixed my Official Seal the day and year in this Certificate last above written

A.P. Nichols.



NOTARY PUBLIC IN AND FOR LOS ANGELES COUNTY STATE OF CALIFORNIA.

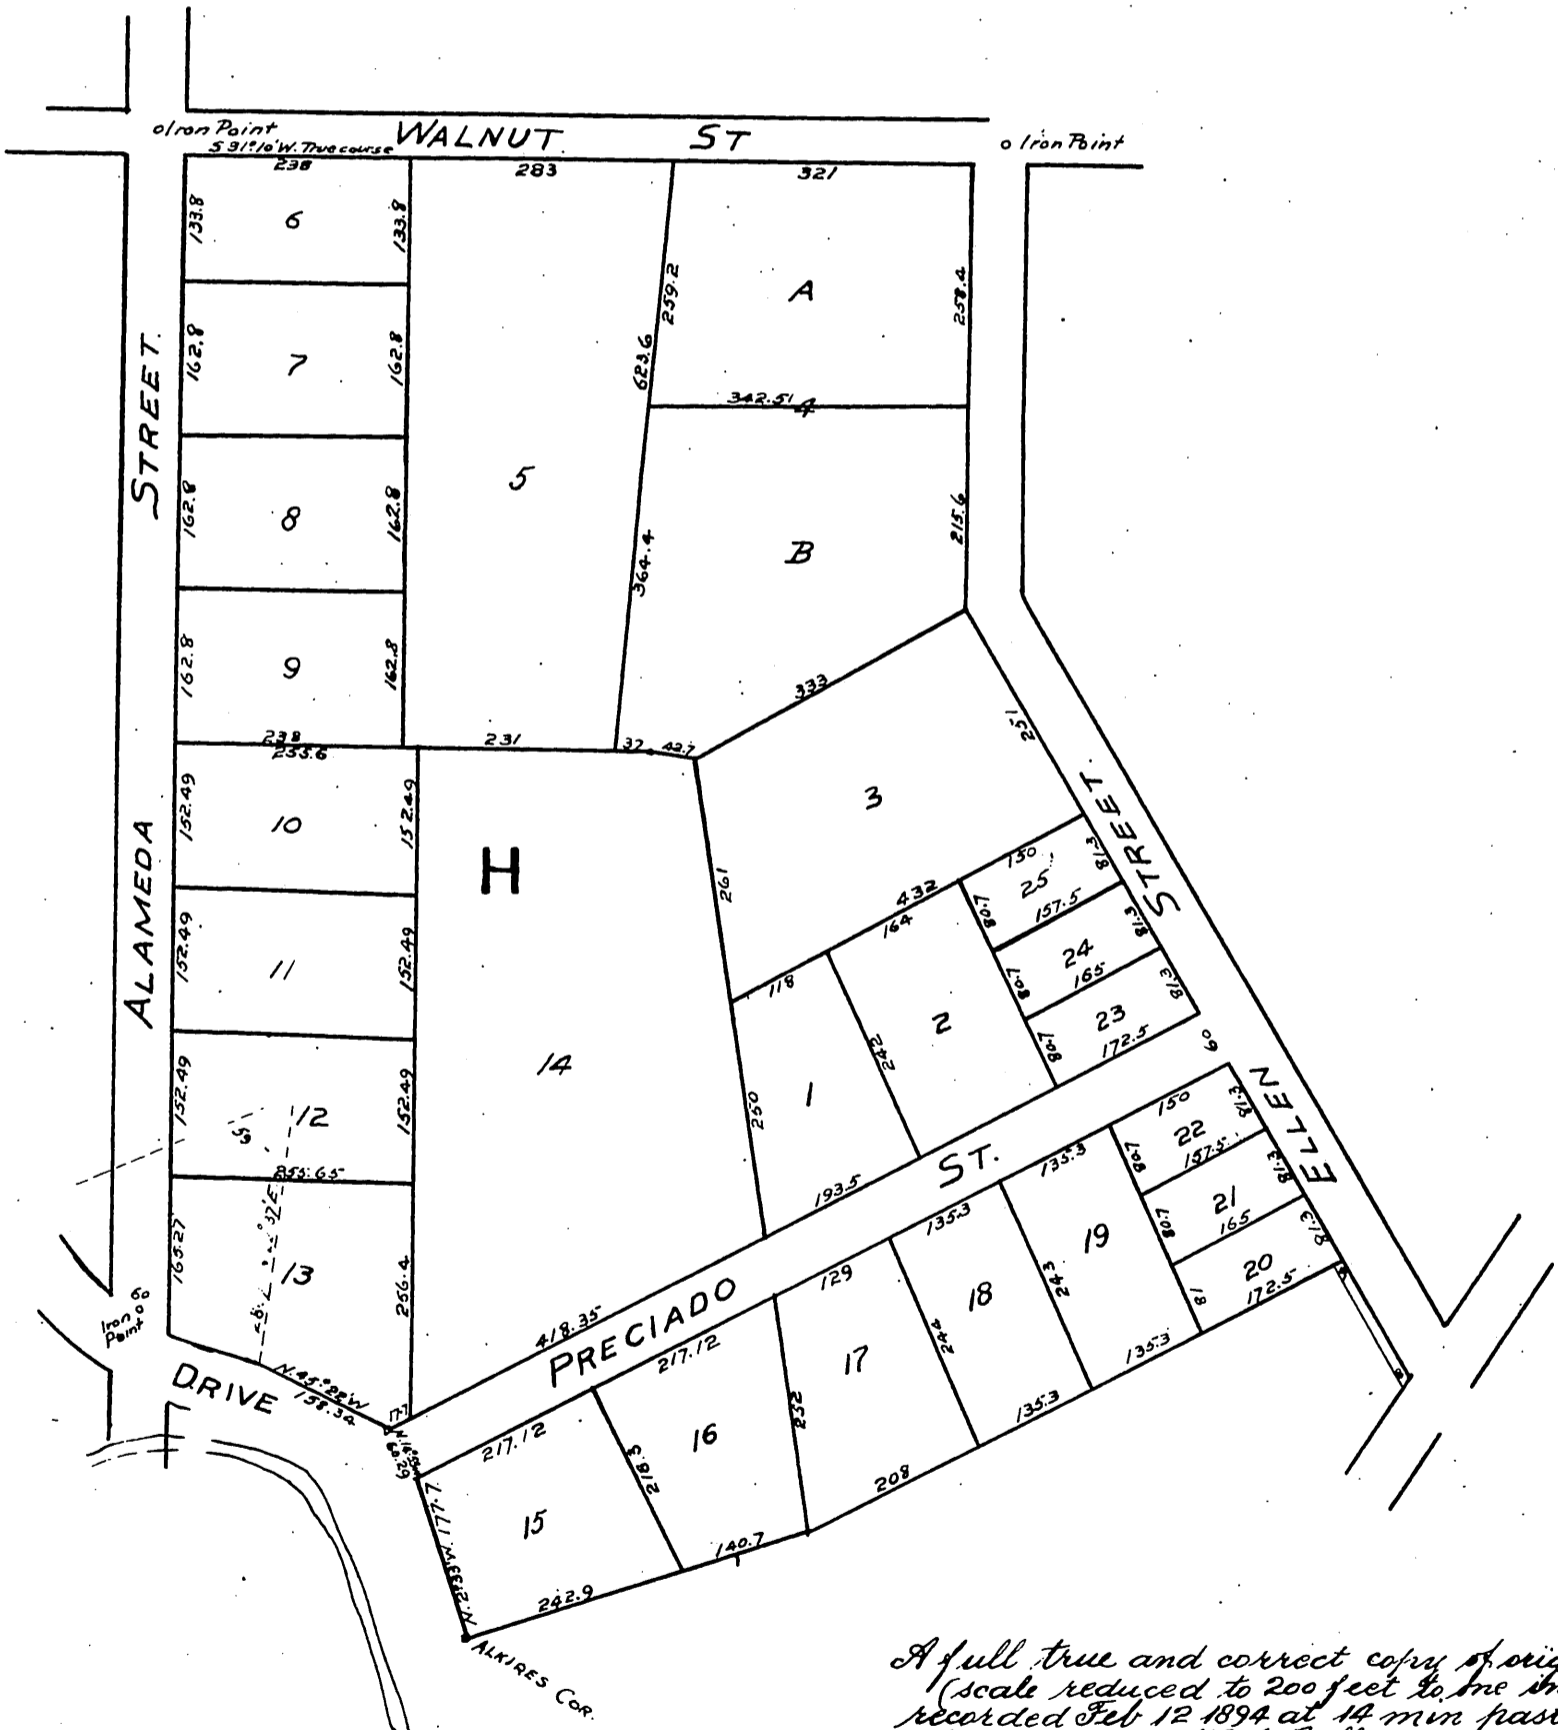

A full true and correct copy of original (scale reduced to 200 feet to the inch) recorded Feb 12 1894 at 14 min past 9 a.m. at request of W.A. Bell

Arthur Bray
COUNTY RECORDER.

By W.W. Mills DEPUTY.