


Map showing part of the Fletcher Tract.

LOS ANGELES, CAL.

SCALE 50 FT = 1 IN

Surveyed by W^m Moore, C.E.
Dec. 21, 1893

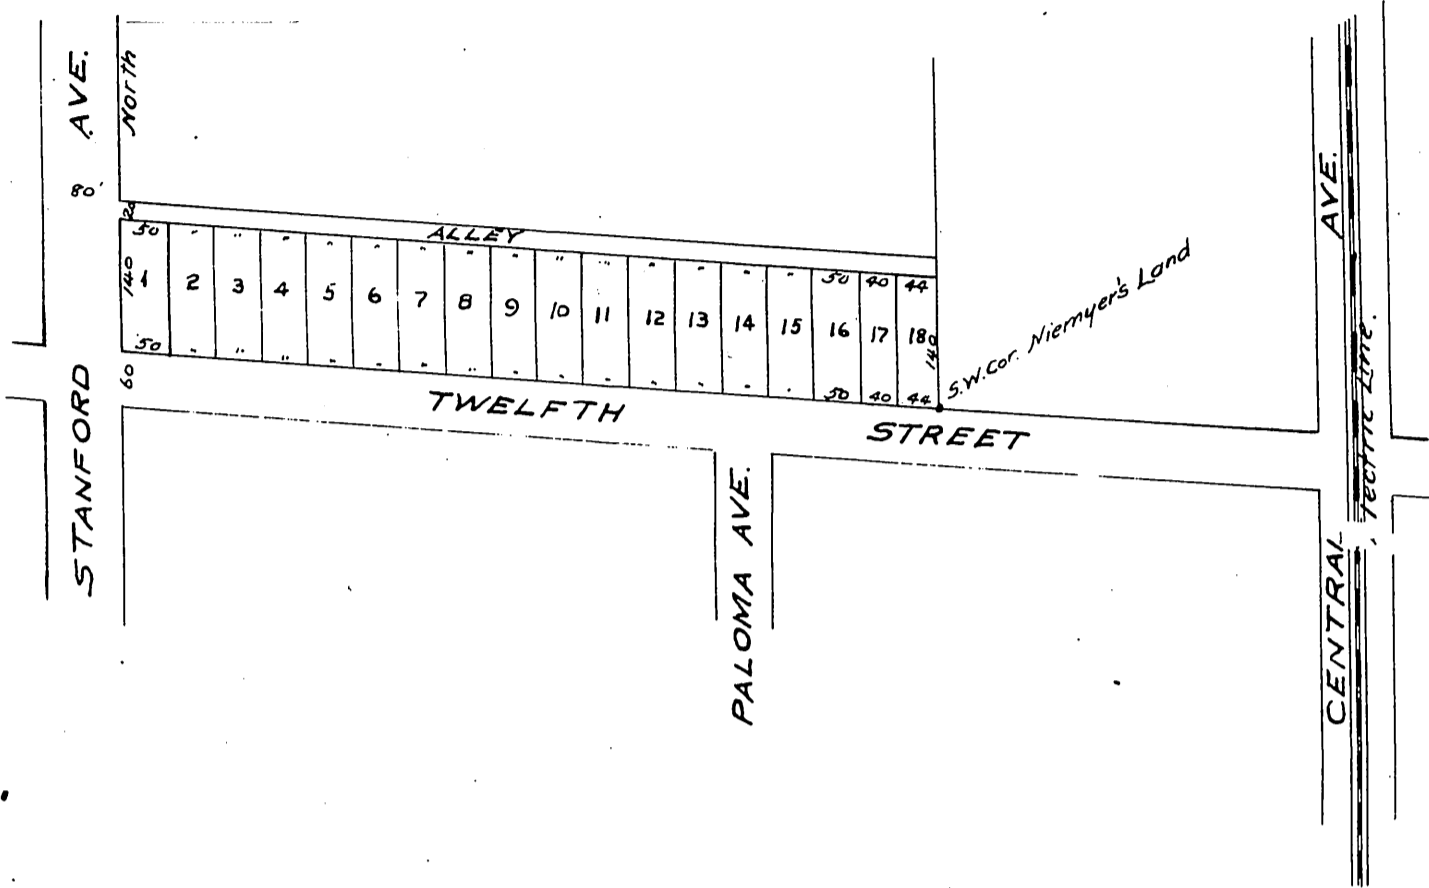

I, the undersigned do hereby declare that I am the owner of the land shown on the accompanying map, and that said map correctly represents the subdivision of my land into lots showing dimensions courses and distances from initial points.

E. N. Fletcher.

Subscribed and sworn to before me this 19th day of March, A.D. 1894

W. E. McVay

NOTARY PUBLIC IN AND FOR LOS ANGELES COUNTY CALIFORNIA



STATE OF CALIFORNIA }
COUNTY OF LOS ANGELES } ss.

On this 19th day of March in the year of our Lord one thousand eight hundred and ninety four, before me W. E. McVay a Notary Public in and for said County of Los Angeles State of California residing therein duly commissioned and sworn, personally appeared E. N. Fletcher, known to me to be the person whose name is subscribed to the within instrument, and he acknowledged that he executed the same.

In Witness Whereof I have hereunto set my hand and affixed my official seal the day and year in this certificate first above written.

W. E. McVay

NOTARY PUBLIC IN AND FOR LOS ANGELES COUNTY
STATE OF CALIFORNIA.



A full, true, and correct copy of original (SCALE REDUCED TO 200 FEET TO ONE INCH) recorded Mar 21, 1894 at 30 min past 2 p.m. at request of Spider & Dow.

Arthur Bray
County Recorder
By W. W. Mills Deputy.