


Map of Bedwells Addition to Downey City  
 showing the  
 Streets and Alley vacated  
 by Order of the Board of Supervisors Feb. 23<sup>rd</sup> 1894.

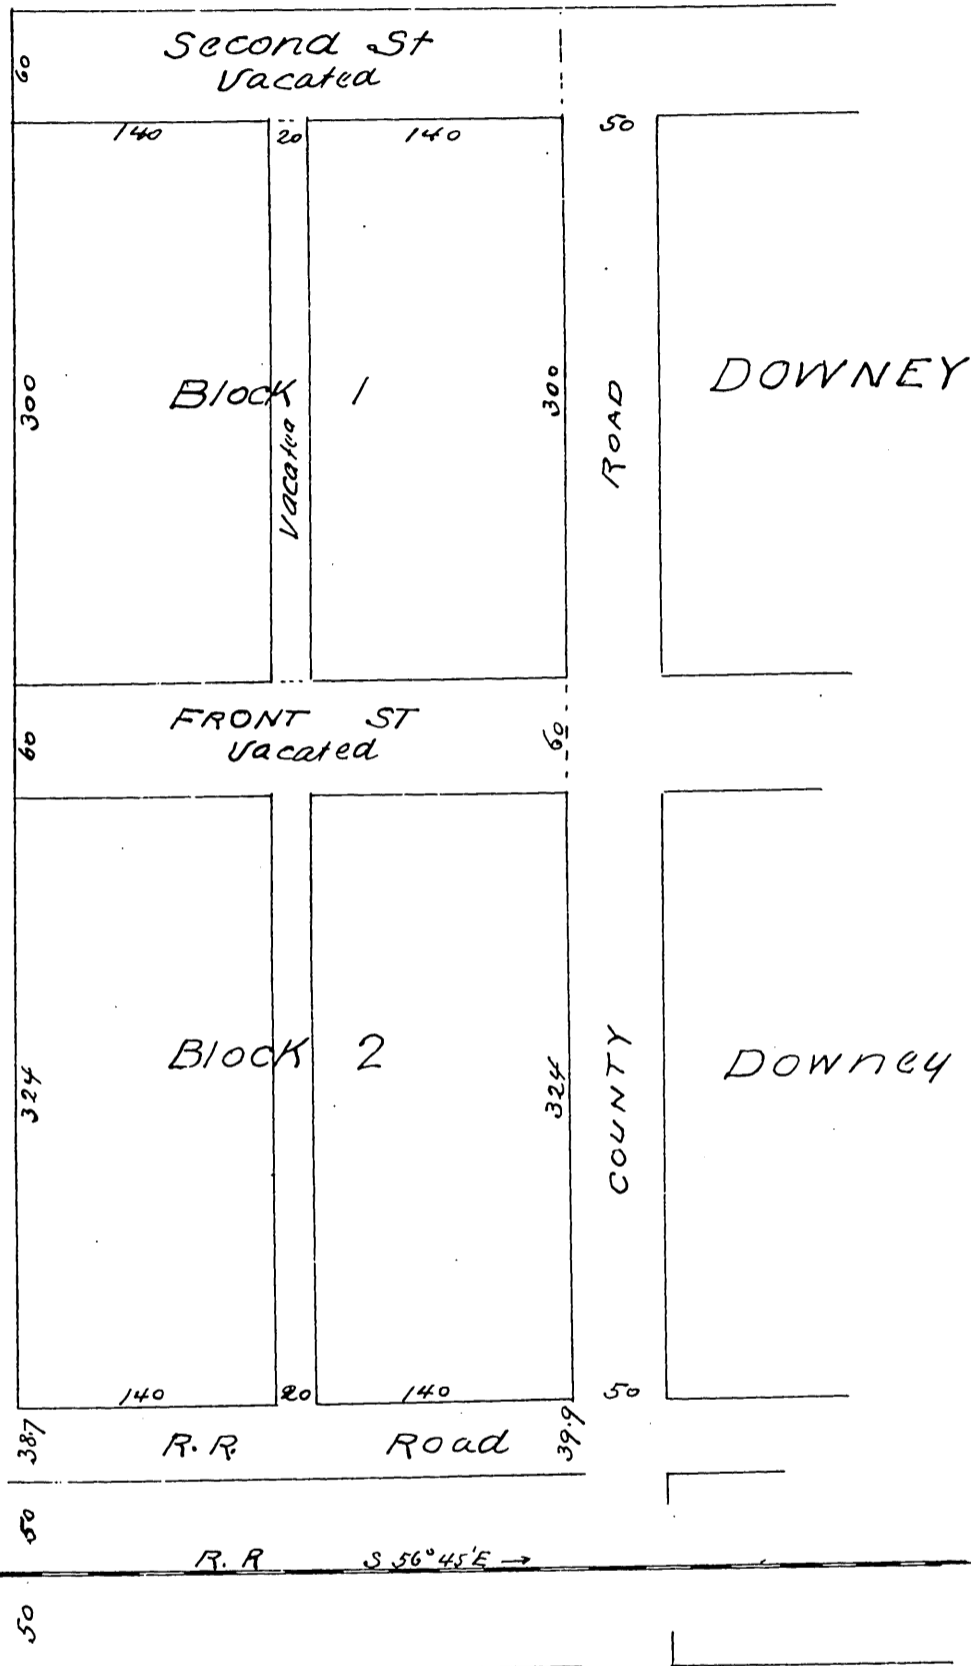

In re vacation of Streets and Alleys and Reversion to acreage of Lots in Bedwells Addition to Downey City } This being the time regularly set by order of this Board and publication of notice thereof for hearing herein upon motion of Supervisor Hay duly seconded and carried Ordered that the petition of E.N. Skidmore et al, for the vacation of certain streets and alleys and reversion to acreage of lots and blocks in Bedwells Addition to Downey City be and the same is hereby granted and that said streets and alleys be, and the same are hereby declared vacated and abandoned and the lots and blocks are hereby reverted to acreage upon the filing for record in the office of the County Recorder a map showing all property affected by the order.

A full true and correct copy of original recorded Mar 7. 1894 at 7 min past 10 am at request of J. B. Rives Arthur Bray  
 County Recorder  
 By W. W. Mills Deputy