


Deitz's Adams Street Tract

Being a subdivision of the fractional
 N.W. 1/4 of Sec 6 T2S. R. 13W S.B.M. Los Angeles
 Co Cal Surveyed April 13th 1894 by S.G.
 Bennett and particularly described as follows
 beginning at the South West corner of Hoover and
 Little Adams Streets said point being $S 0^{\circ} 20' E 60$
 feet distant from the South East corner of the
 Urmston Tract as recorded in Book 11 page 10
 Miscellaneous Records of Los Angeles County.
 thence $N 89^{\circ} 47' W 213^{\circ}$ feet, to old stake thence
 along board fence $S 0^{\circ} 41' E 185^{\circ}$ feet to old stake
 thence $S 61^{\circ} 56' E 2417$ feet, thence $N 0^{\circ} 20' W 298^{\circ}$
 feet to point of beginning

Scale 30'-1"

It being understood that the above survey embraces the Land described
 in deed recorded Book 70 of Deeds page 56 Los Angeles Co Records H. Brown to
 Fannie V. Deitz.

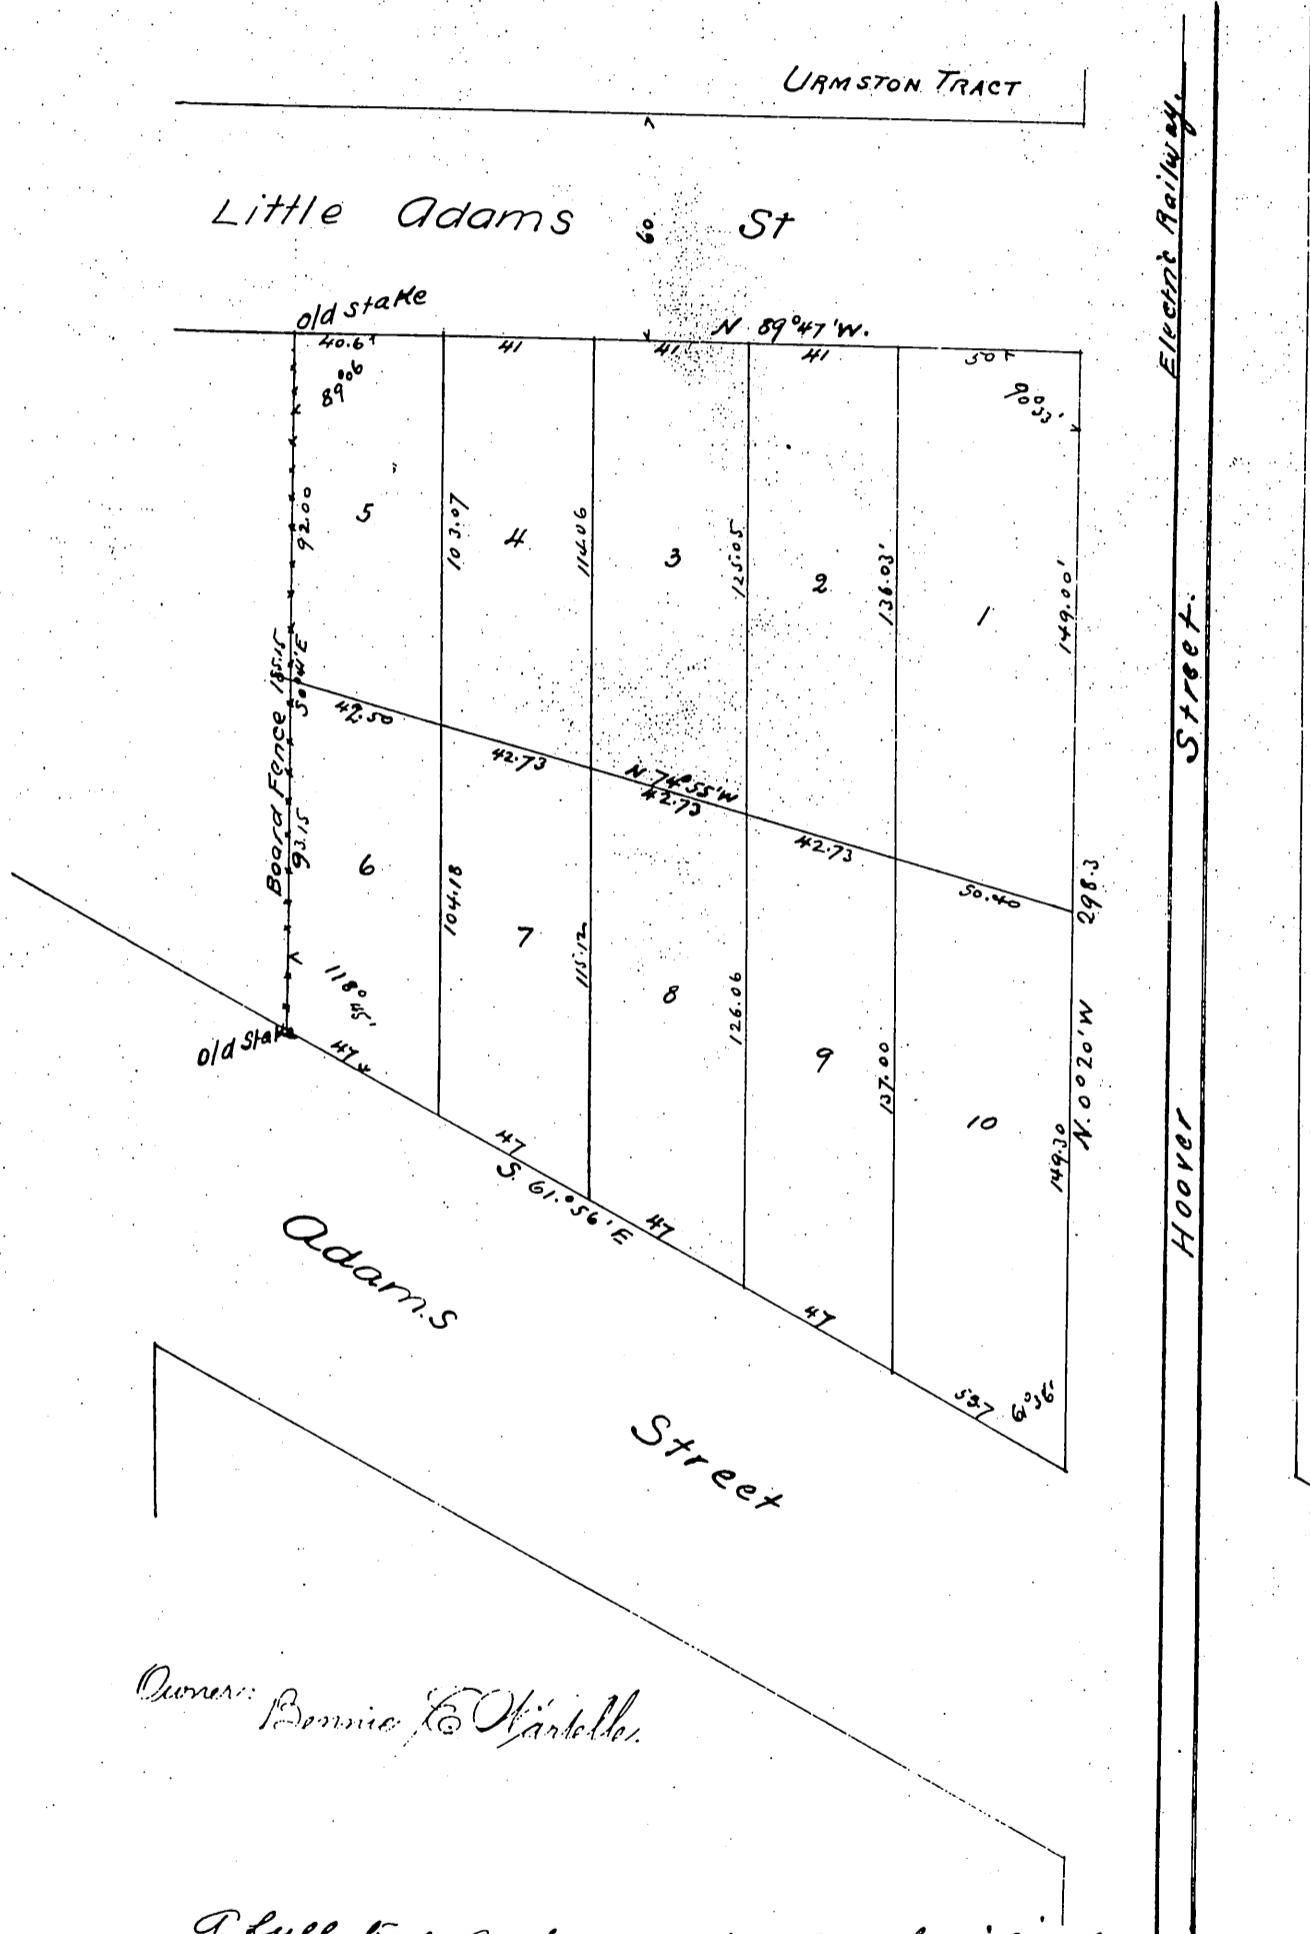

Owner: Bonnie E. O'Hartello

A full true and correct copy of original
 (Scale reduced to 50 feet to one inch) recorded May 10
 1894 at 5 min past 12 m. at request of T. Iana T. Co

Arthur Bray Co. Recorder
 by W. W. Miller Deputy