


Minute Book 17, page 273

April 30th 1894

Adjourned meeting of the Board of Supervisors Present the full Board and the clerk

In re. vacation of Streets and Alleys in Bedwells Addition to D. Downey City

This matter having been taken under advisement pending an affidavit of publication and the same having been filed upon motion of Supervisor Hay, duly seconded and carried, it is ordered that Railroad Street and the alley extending through Block #2 from Railroad Street to Front Street in Bedwell's Addition to Downey City be and the same are hereby vacated and abandoned and that the whole of said Block #2 revert to acreage upon the filing in the office of the County Recorder of a map showing all property as affected by this order and upon the further condition that the County hereby reserves the right to enter upon and re-occupy said Railroad Street as a public highway without cost whenever the same may be deemed necessary.

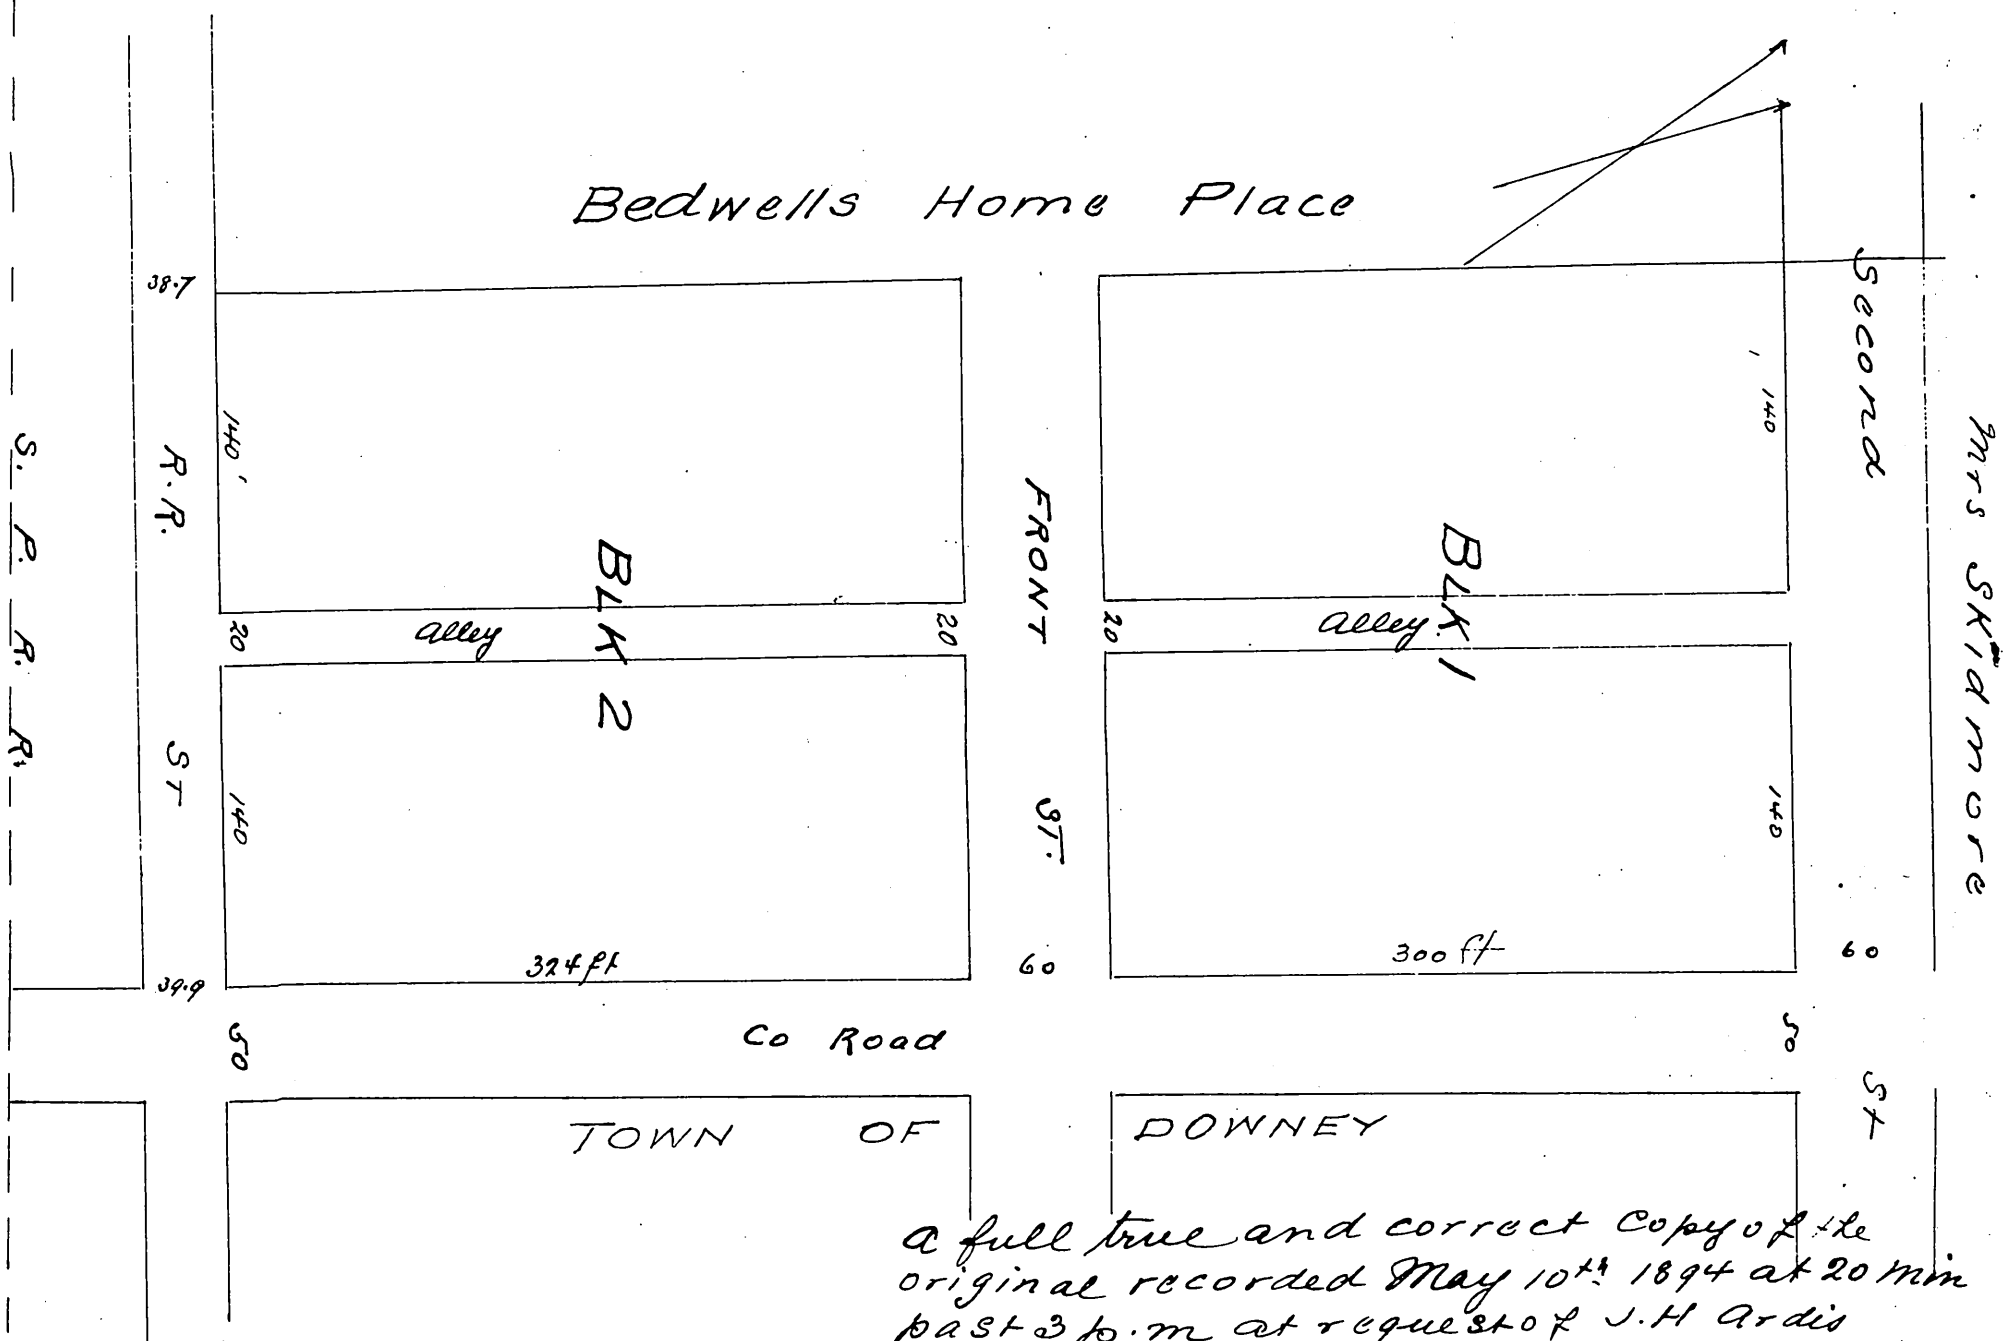

A full true and correct copy of the original recorded May 10th 1894 at 20 min past 3 p.m at request of J.H Ardis

Arthur Bray Co Recorder
By W.W Mills Deputy