


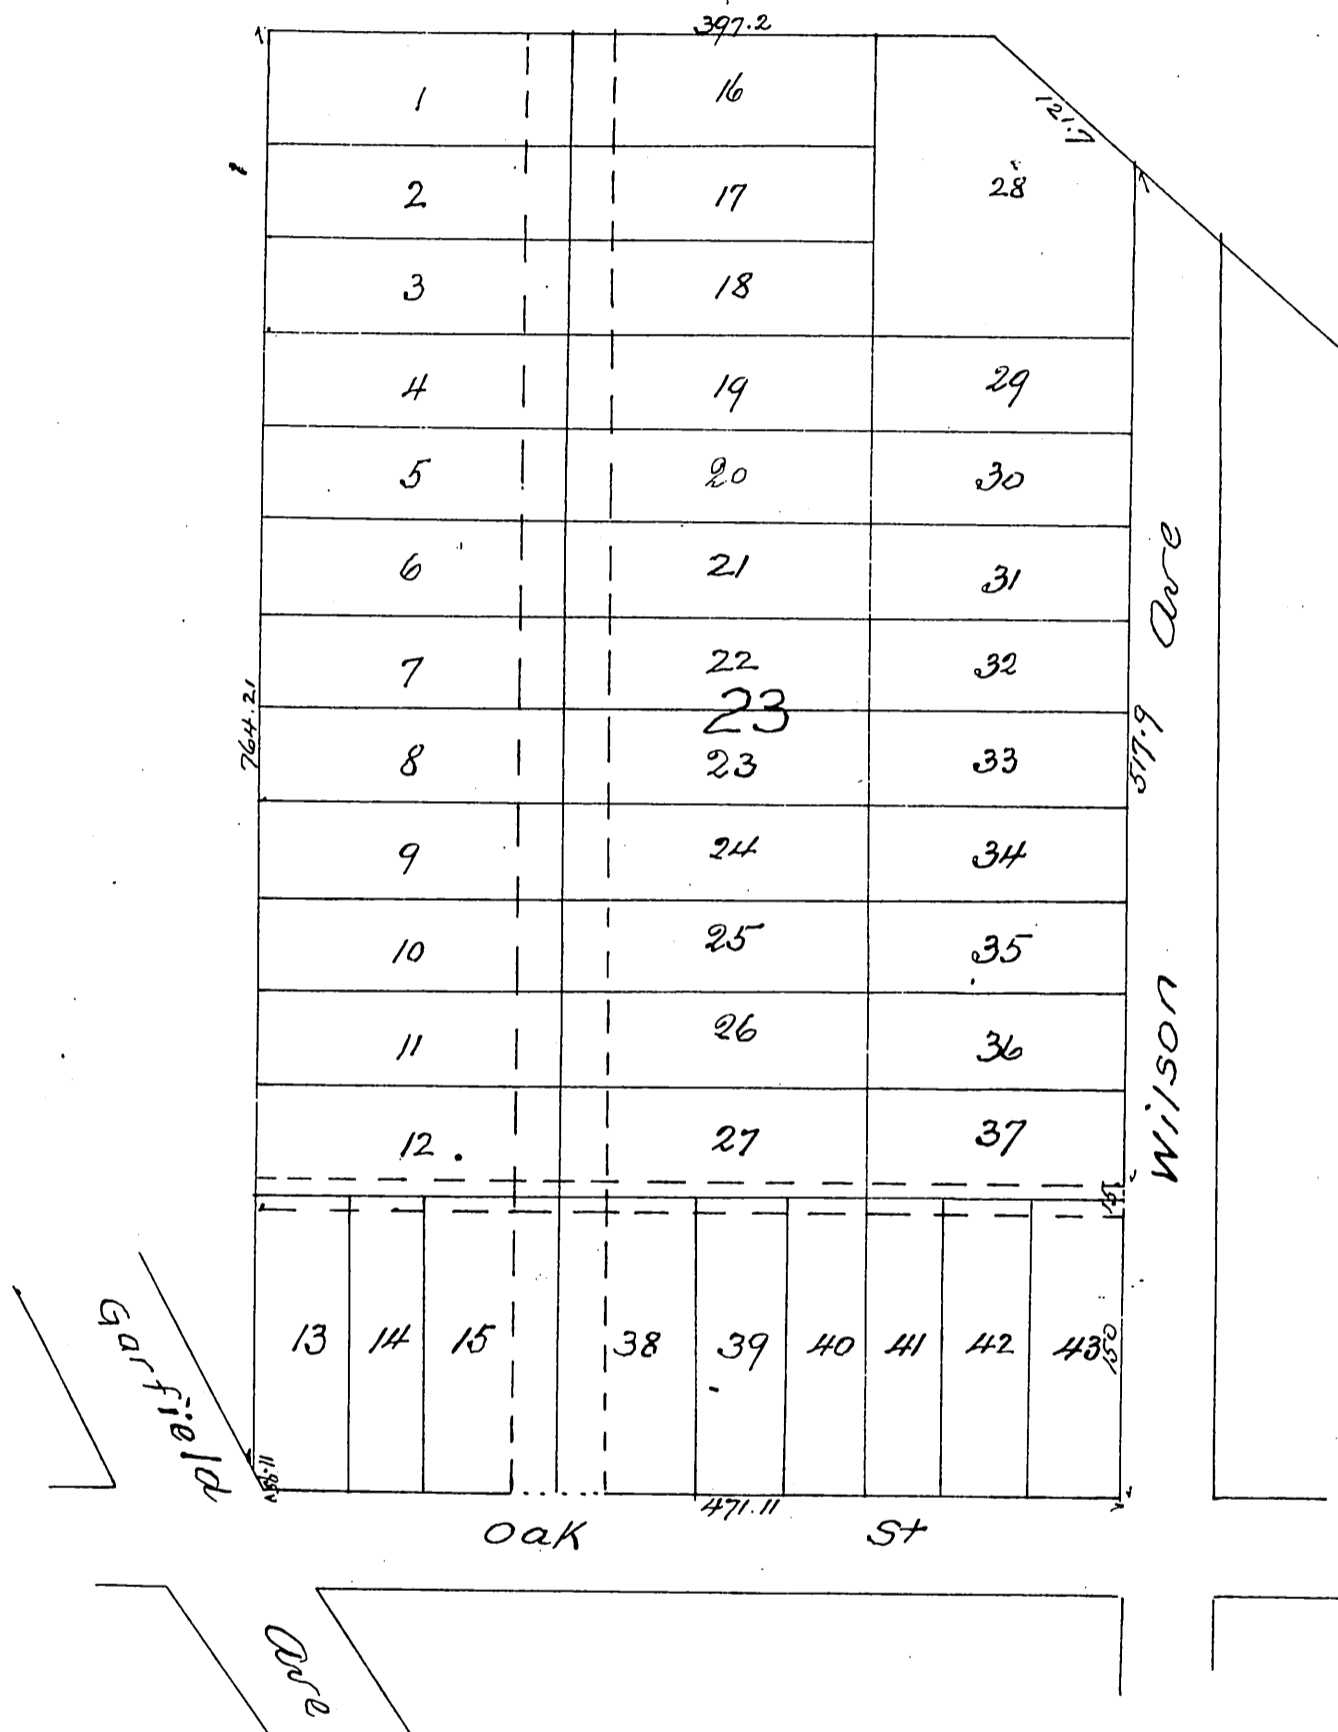

Plat of
 Block 23 of the Stoneman Tract
 in the Ro San Pascualito Los Angeles County
 Calif. as per map recorded in Book 16
 page 25, miscellaneous records of said
 County Showing
 Vacation of Folsom Avenue and the Alley
 running through said Block as per Order of
 the Board of Supervisors of said County made
 Aug 17 1892 See Road Book 4 page 131



compiled by
 Title Insurance and Trust Co.

Road Book 4 page 131

in re - Vacation of Streets }
 Stoneman Tract } This being the time duly set for hearing herein the petition of
 G. B. Johnson is read and on motion of Supervisor Davis
 duly carried resolved that the prayer of the petition be granted
 and that the Street and Alley as described in said petition
 be and the same are hereby declared vacated and abandoned
 Conditioned upon the petitioner filing with the County
 Recorder a Map showing such Vacation
 a full true and correct copy of original recorded June 25 1894
 at 29 min past 9 a.m. at request of Gail. B. Johnson
 Arthur Bray Co. Recorder
 by W. W. Mills Deputy