




Map

of

North half of the South West quarter and
the South East quarter of the South West quarter
of Section 9 Township 1 South Range 14
West S.B. Band M

Being a replat of a portion of the Town of Caluenga
recorded in Book 36, page 11 Misc Records in accor-
dance with the resolution of the Board of Supervisors of
Los Angeles Co.

Scale 300 ft to 1 inch

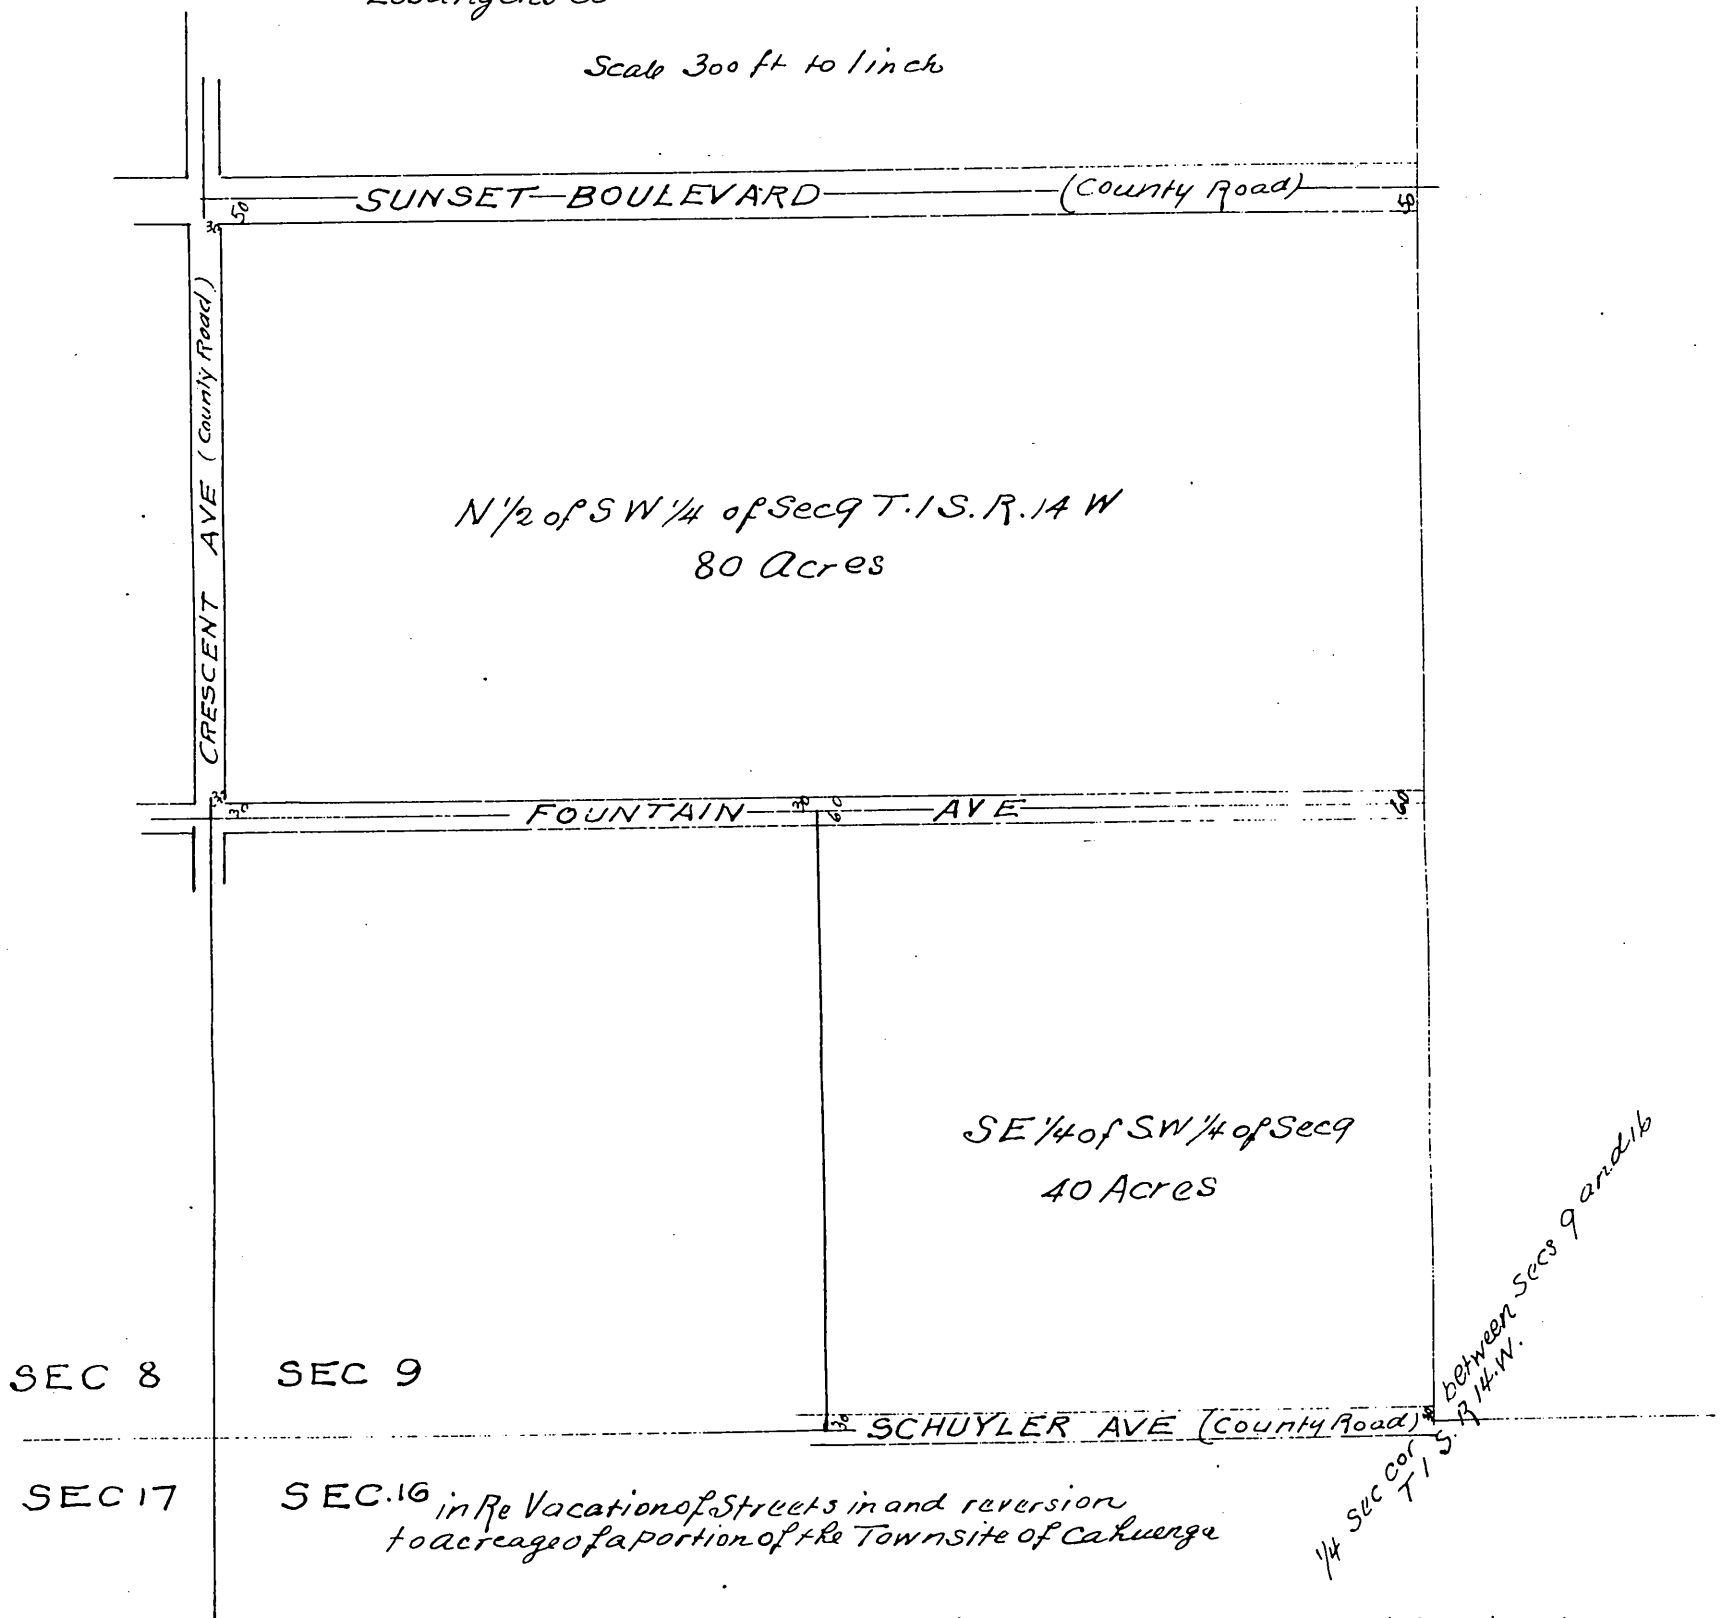

This being the time regularly set by order of this Board for hearing the petition of Sam Lewis herein said Sam Lewis appears and is sworn and examined and no protest having been filed, upon motion of Supervisor Forrester duly seconded and carried. It is ordered that the prayer of said petitioner and the same is hereby granted. That all that portion of the town of Caluenga including all the lots, blocks, streets, avenues, circles, places, terraces, alleys and unnumbered peices of land embraced within the outside boundaries or limits of the North one half (N 1/2) of the South west (SW) quarter, and the South east (SE) quarter of the South west (SW) quarter of Section Nine (9) in Township One (T1) South of Range Fourteen West, S. B. M. be and the same are hereby vacated and abandoned, and the land herein contained revert to acreage, reserving how-
ever, from the above described property the following described peices or parcels of land for road purposes
viz. Thirty (30) feet from West side for Crescent Avenue, and thirty (30) feet from the South side of NW one quarter and sixty (60) feet between the NE and SE one quarter for Fountain Avenue also fifty (50) feet across the North side for Sunset Boulevard and thirty (30) feet across South side of SE one quar-
ter for Schuyler Avenue and conditioned upon the deeding to this County free of expense, for road pur-
poses when deemed necessary by the Board of Supervisors thereof, a strip of land thirty (30) feet in width
across the East side of said first described property and further conditioned upon the filing in the of-
fice of the Recorder of Los Angeles County of a map showing all property as effected by this order

Seal of Board of
Supervisors

A full true and correct copy
of original (scale reduced to 400
feet to one inch) recorded Aug 11 1894
at 51 min past 3. p. m. at request
of Sam Lewis

Arthur. Bray Co Recorder
by W. W. Mills Dep.