


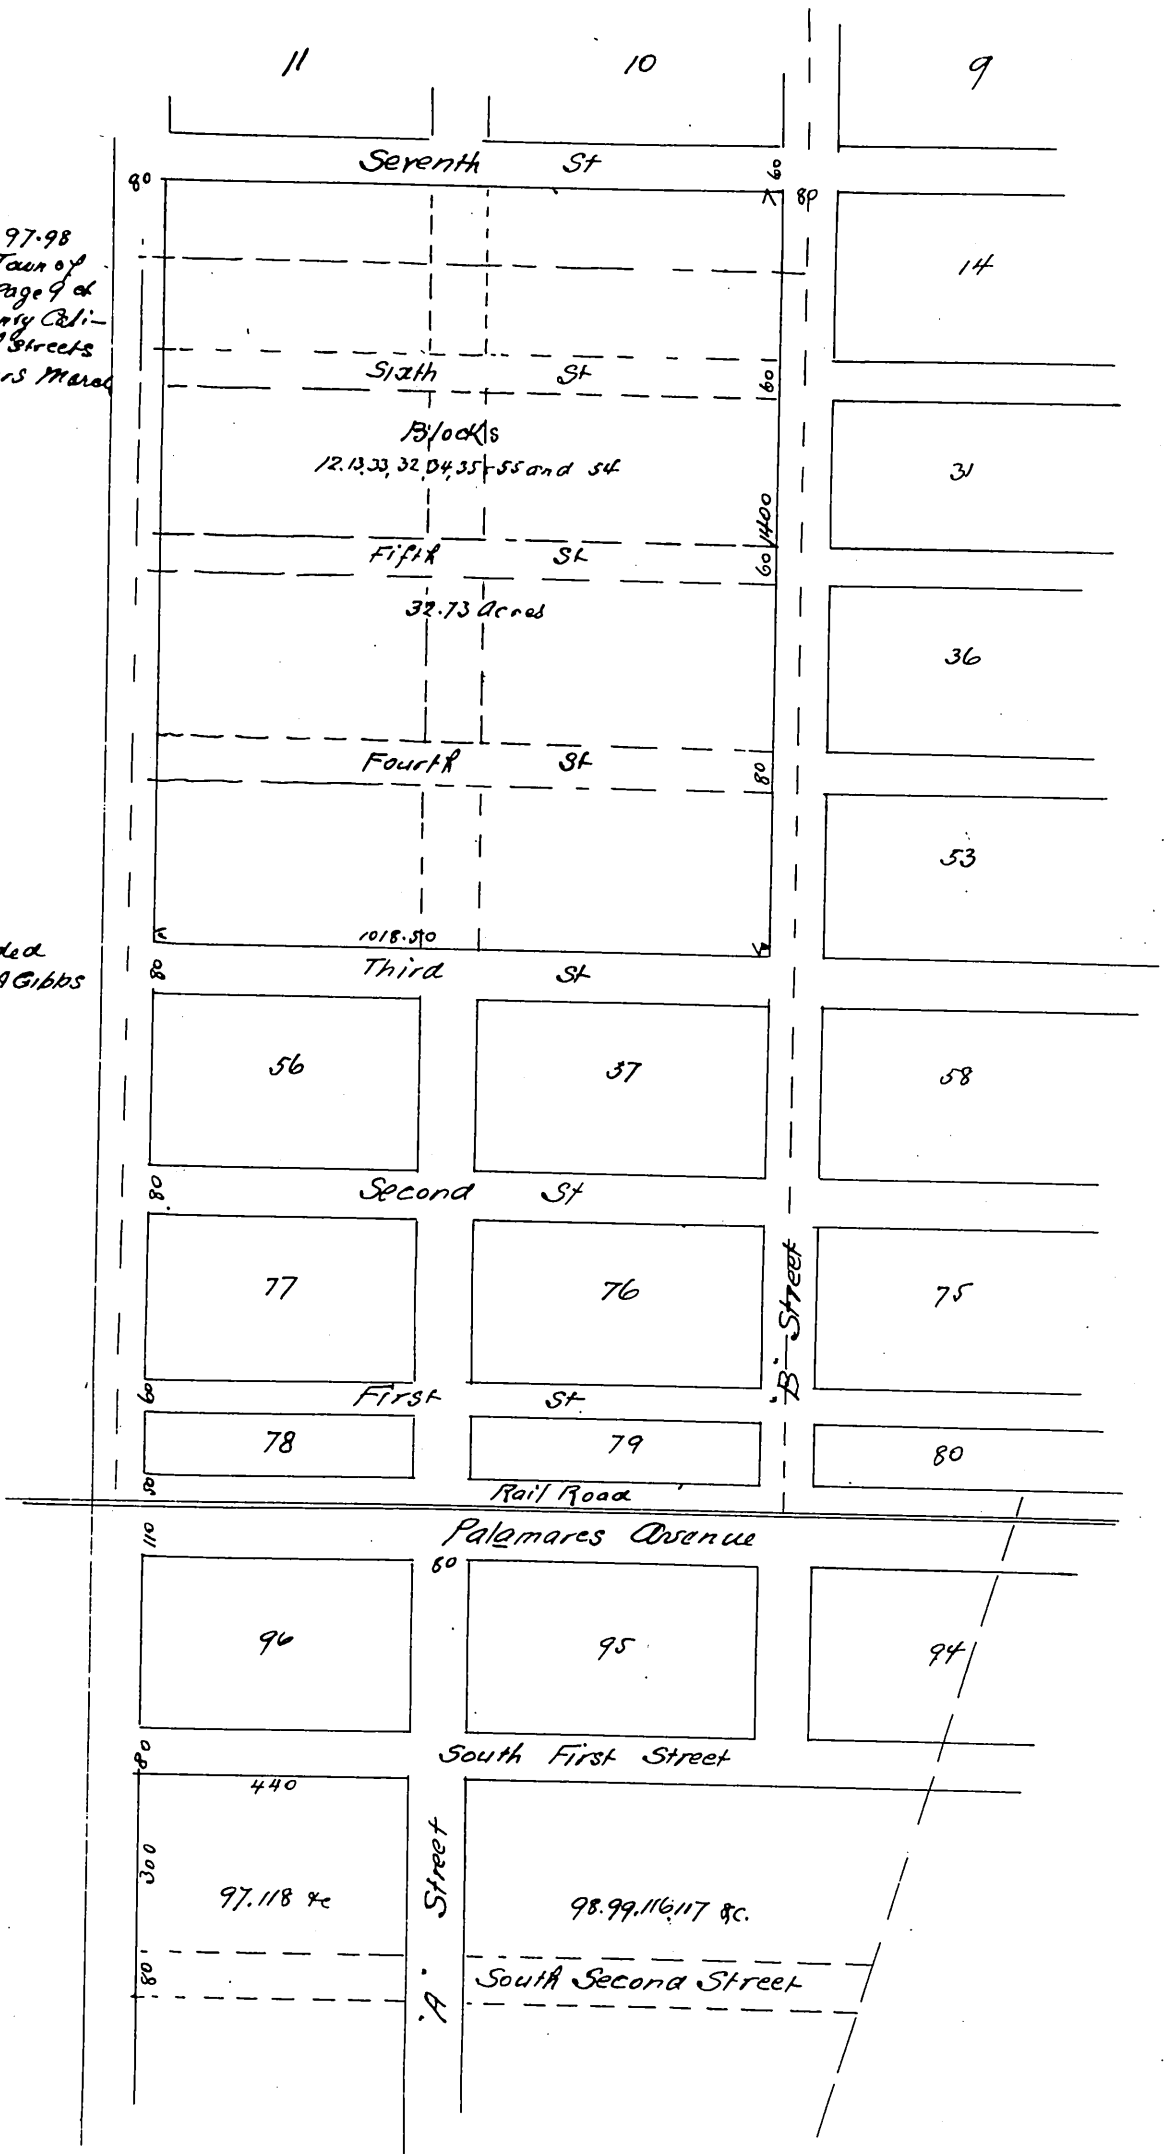

Map converting Blocks 12, 13, 32, 33, 34, 35, 54, 55, 97, 98, 117, 118 and West part of Blocks 99 and 116 of Town of Lordsburg as per map recorded in Book 18 Page 9 of seq Miscellaneous Records Los Angeles County California into acreage and showing location of streets and alleys by order of Board of Supervisors March 2<sup>nd</sup> 1895

a full true and correct copy of the original recorded Mar 2. 1895 at 37 Min past 4 P.M at request of G A Gibbs  
 E C Hodgman  
 County Recorder by E T Wright  
 County Surveyor &  
 Ex officio Deputy Co. Rec.



Adjourned meeting of the Board of Supervisors Present the full Board and the Clerk  
 in re Vacation of certain Streets }  
 in Townsite of Lordsburg. } This being the time regularly set by order of this Board and publication of notice thereof  
 for hearing the petition of the Lordsburg Land Company et al. for the vacation of certain streets in the Townsite of Lordsburg  
 J W Hugas president of said Company appears and is sworn and examined and no protest having been filed upon motion of Su-  
 pervisor Hay duly seconded and carried, is ordered that the prayer of said petition be and the same is hereby granted  
 that Fourth, Fifth and Sixth Streets between B Street and the Western boundary, South Second Street between the East  
 and West boundary A Street from the North line of Third Street and the north boundary of the lands belonging to said  
 Lordsburg Land Company including alleys in Blocks 12, 13, 32, 33, 34, 35, 54, 55, 97, 98, 117, 118, 99 and 116 be and the same are hereby  
 vacated and abandoned upon the filing in the office of the County Recorder of a map showing all property as affected by  
 this order

{ Seal of the Board of Supervisors }