


5400

Map of
a Resubdivision of a portion of the
Elliott Tract
Los Angeles County California.

as per map recorded in Book 19 page 34 Miscellaneous Records showing vacation of the Alley between Lots 7, 8 and 9 and 18 thereof by order of Board of Supervisors of Los Angeles County July 20 1894

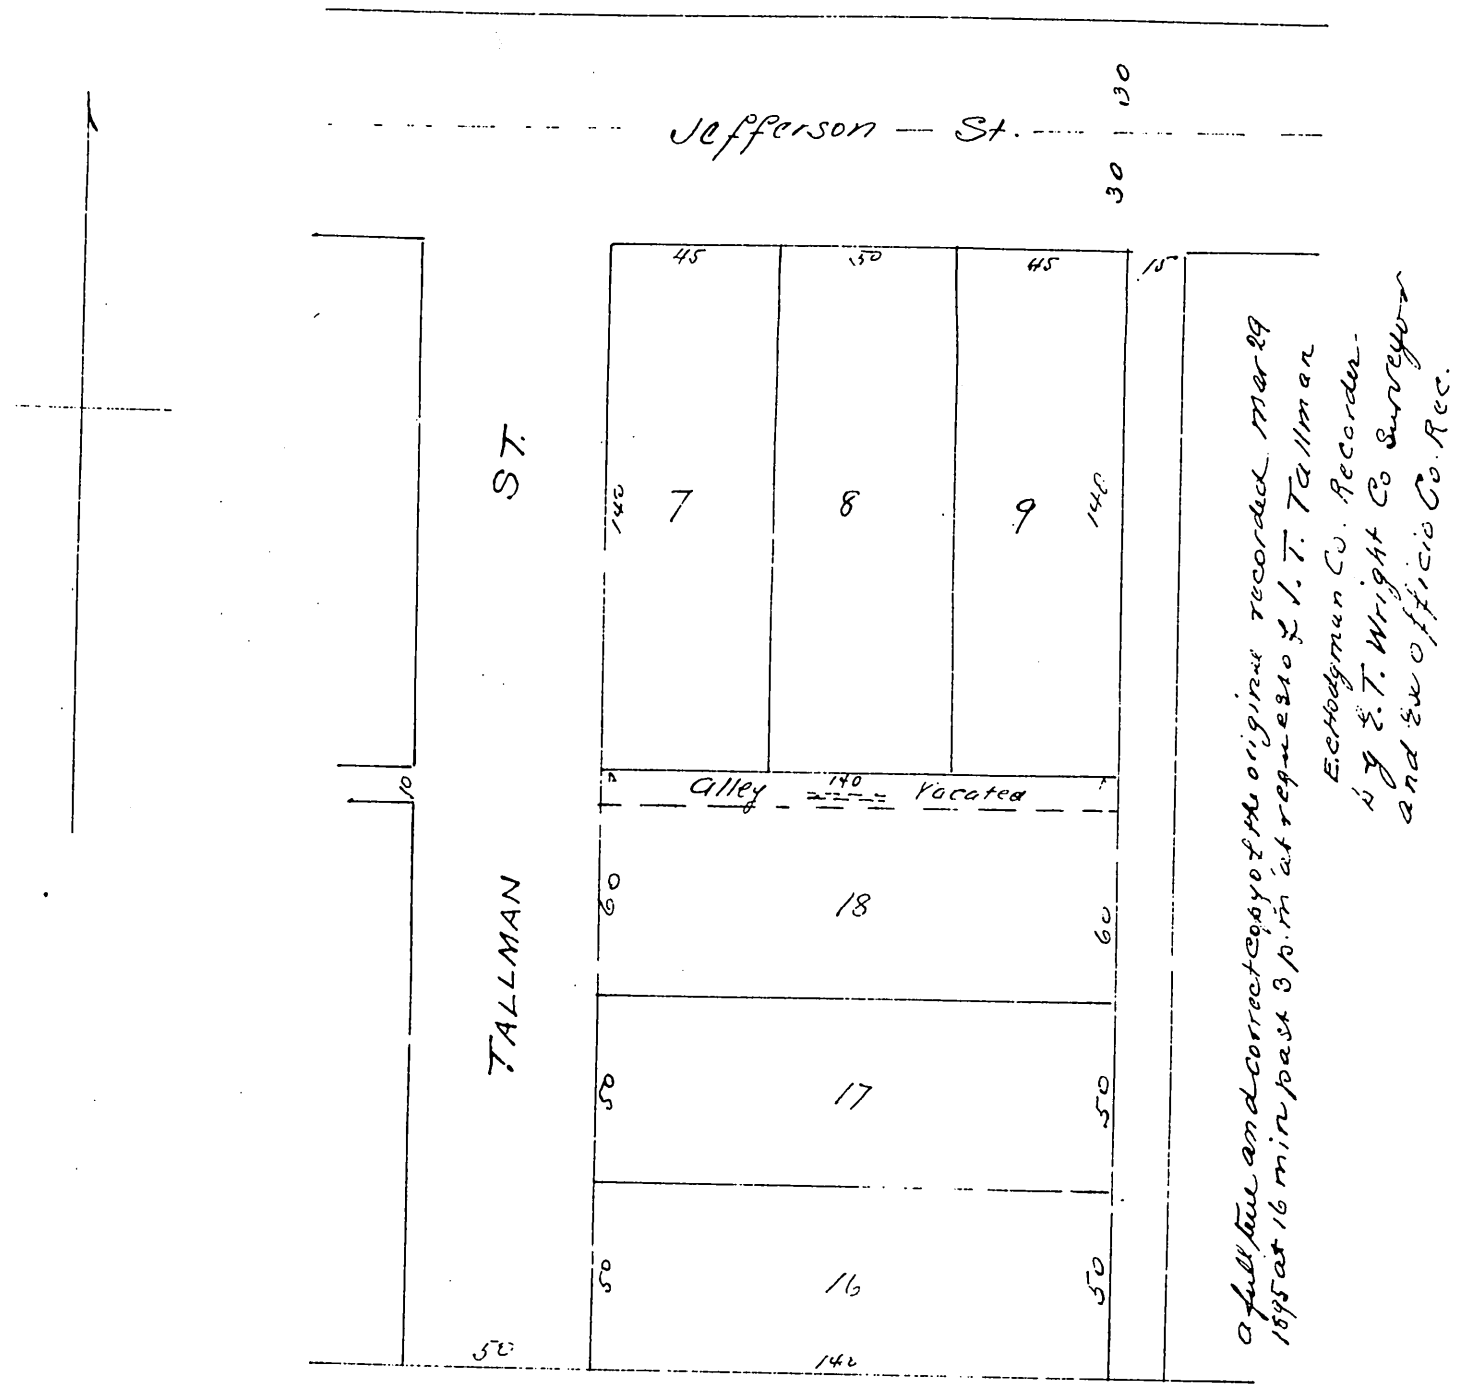

Owner I. T. Tallman.

Minute Book 18 p. 134.

July 20th 1894.

Adjourned meeting of the Board of Supervisors present the full Board and the clerk in relocation of an Alley in Elliott Tract This being the time regularly set by order of this Board publication of notice thereof for hearing James E.A. Miller appears and is sworn and examined and no protest having been filed upon motion of Supervisor Hanley duly seconded and carried it is ordered that the alley located in the rear of lots numbered 7, 8 and 9 in said Elliott Tract be and the same is hereby declared vacated and abandoned upon the filing in the office of the County Recorder of a map showing all property as effected by this order

Deal of the Board of Supervisors