


MAP
of
SUBDIVISION
of the

ALLOTMENT TO THE HEIRS
OF MARTINA MDE COTA

in the Estate of Ramona S. de Machado
Ro. La Ballona
LOS ANGELES CO. CAL.

Superior Court Case No 14797
as surveyed by me 10th 1894
J. A. Bernal
Surveyor

SCALE 2 CHS TO ONE INCH

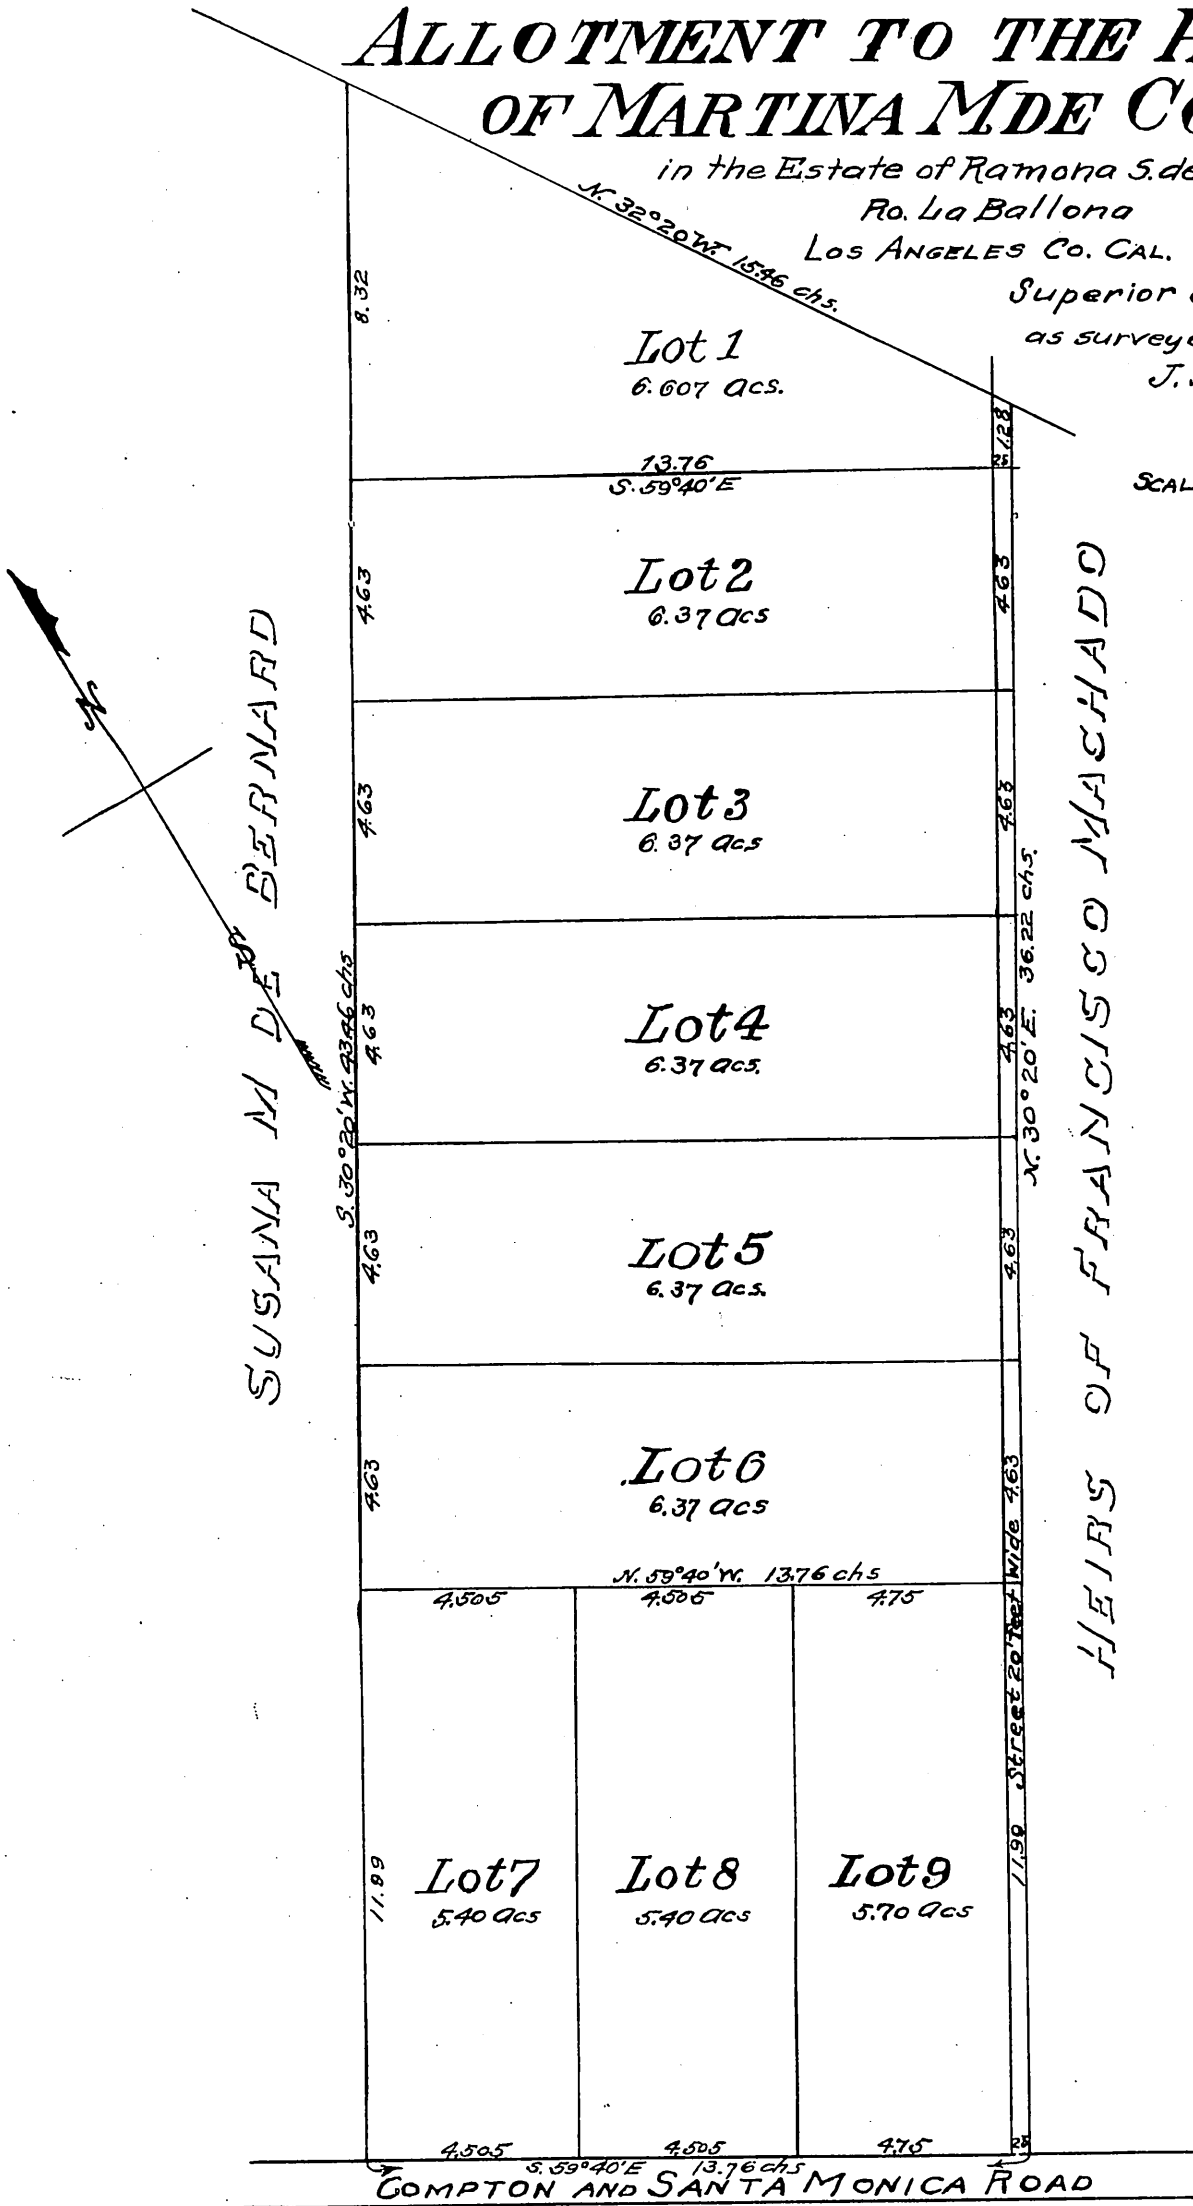

HEIRS OF FRANCISCO MACHADO

SUSANA M DE BERNARD

Compton Road changed to Lincoln Blvd. Ord 497 D:18-175
Alley on S.E. side of lots 1, 2, 3, 4, 5, 6 and 9 to Lake St. ord 525 D:18-176.

Owners

- Mario Antonio C. de Valdez
- Feliscinda C. de Lelong
- Esperanza C. de Lopez
- Ramona G. de Olivera
- Elene C de Botiller
- Agustin Cota
- Adelaida P. de ^{her} Altamirano
- Francisco Cota ^{mark}
- Erolinda C. de Yorba

Recorded Dec 20 1894
at request of A. Cota
Misc. Rec. Bk 55.
scale reduced. 4 chs = 1 in.