


North line of Sec. 15, T. 7 N., R. 12 W.

True North

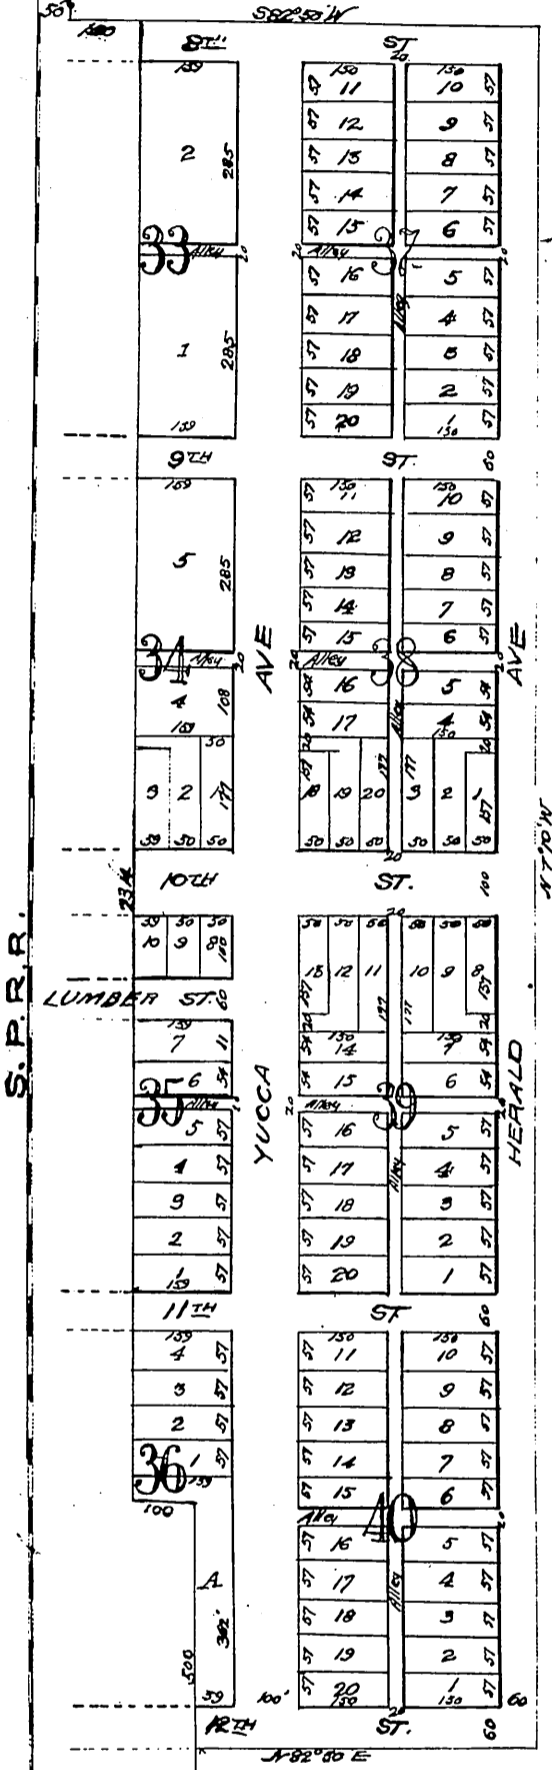

PLAT OF
 THAT PART OF THE TOWN OF
LANCASTER
 LOS ANGELES COUNTY, CAL
 LYING EAST OF THE S.P.R.R.

Showing the location of Blocks 33 to 40 in said town, in accordance with an unrecorded map mentioned in an Agreement to Convey made by M. L. Wicks to James P. Ward, Jan'y. 19 1897, recorded in Book 190, Page 66 of Deeds. 8, 9, 10, 11 and 12 Sts., shown hereon, being a direct prolongation Easterly of the same numbered Sts., as shown on map of the Town of Lancaster, recorded in Book 5, Page 40 of sep. Misc. Records

owner in part, *Geo. J. Cochran*

recorded Oct. 18 1895, at 43 Min. past 11 A.M.
 at request of T. I. & T. Co.

Yucca Ave. D: 27-174 D. 6748-33
 Alley N. of Blk. 37 D: 27-174 D. 6748-33
 Vac. por. Yucca Ave. D: 26-287 O.R. 3820-365

Cochran
Geo. J.