


Map of Block 7, Town of Duarte Los Angeles Co., Cal.

Scale 40'-1"

Portion of alley colored red, ordered closed.

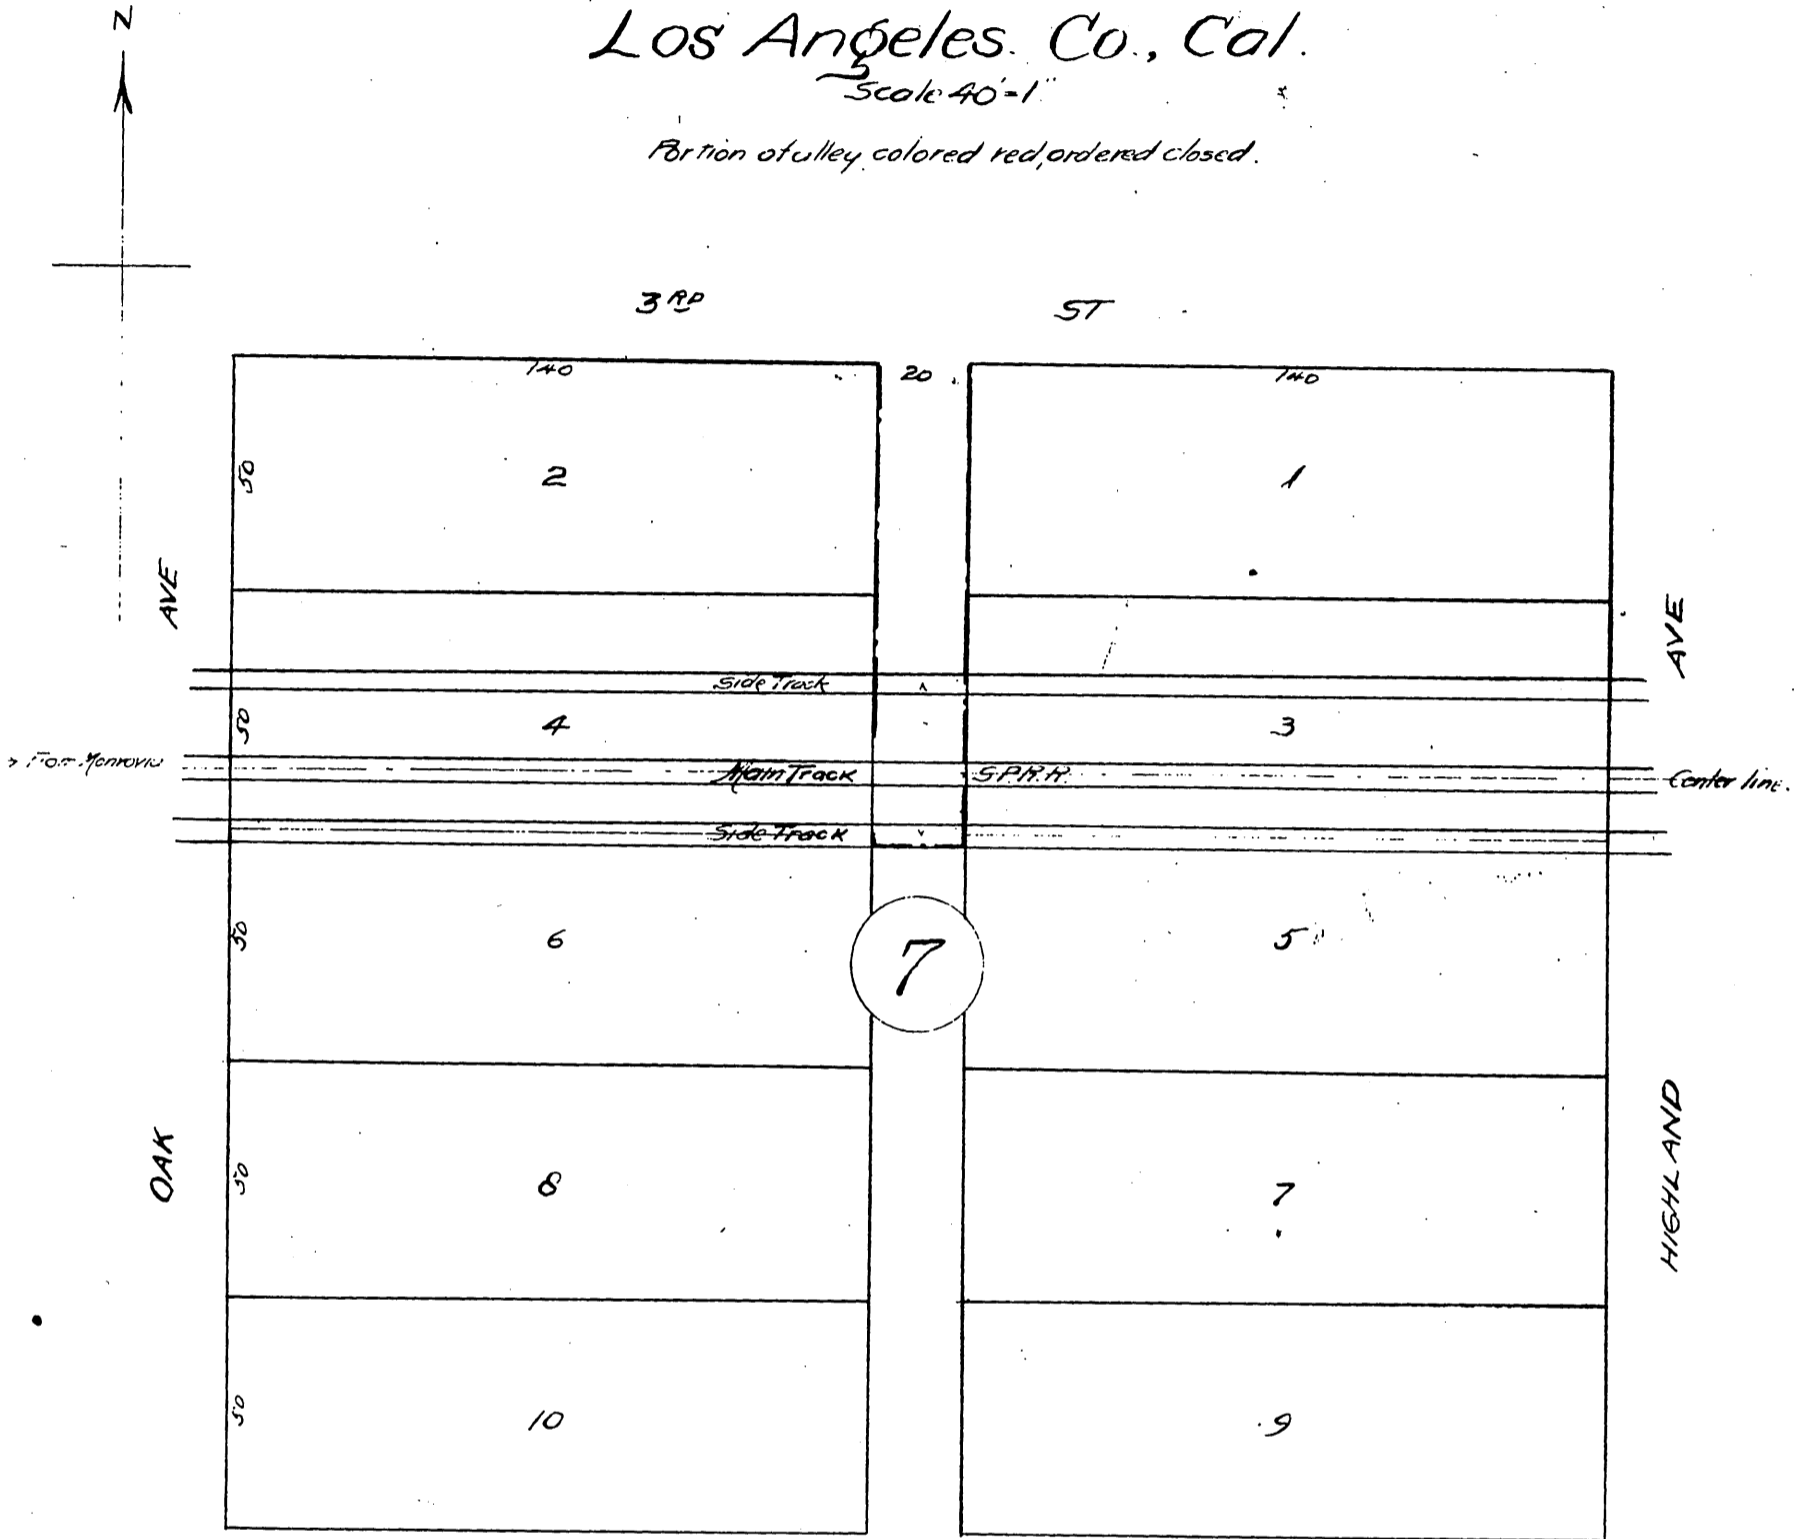

Book 2, Page 221

January 31st, 1896

In re Vacation of part of an alley
in Block 7, Town of Duarte

This being the time regularly set by order of this court and publication of notice thereof for hearing upon the application of Superior Woodward, Clerk, and is sworn and examined and, no protest having been filed, upon motion of Superior Woodward, Clerk, seconded and carried, it is ordered that that portion of the alley lying North of the S.P.R.R. tracks in Block Seven (7) Town of Duarte be and the same is hereby vacated and discontinued, conditioned upon the recording of a map in the office of the Recorder of the County of Los Angeles, California, showing all property as affected by this order.

A full, true and correct copy of the original
Recorded Feb 8 1896 at 14 Min. past 11 P.M.
at request of J.A. Muir.

E.C. Hodgson, County Recorder.

By E.T. Wright.

Co. Sur. and ex-officio Dep. Co. Rec.