


# Map of Block F of the West Los Angeles Tract

Recorded Book 3, Page 142-3 of Miscellaneous Records Los Angeles County, as amended by resolution of the Board of Supervisors of said Los Angeles County duly adopted on the 25<sup>th</sup> day of March 1896, vacating and closing all that portion of Centinela St lying between Park Avenue (now Wesley Ave) and Santa Monica Avenue, making Block F conform in all except the numbering of its lots with the map recorded in Book 29, Pages 19 and 20 of said Miscellaneous Records.

University of Southern California

By Geo. Cochran its Agent  
and Geo. W. White its President.

Dated 28<sup>th</sup> March 1896

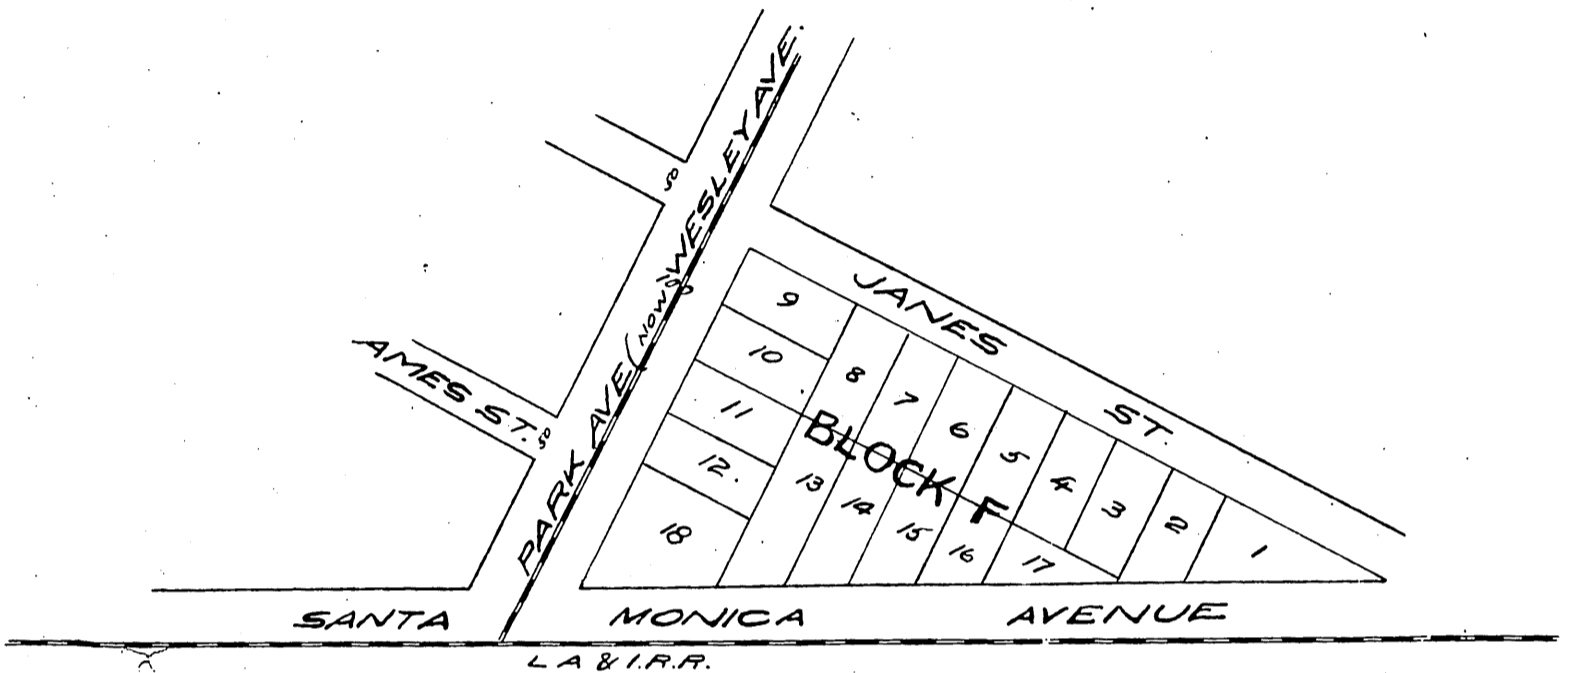

Minute Book 21 page 304

March 25<sup>th</sup> 1896

In re Vacation of portion of Centinela Street,  
West Los Angeles Tract.

This being the time regularly set by order of the Board of Supervisors for the hearing of the petition of the University of Southern California herein, Geo. I. Cochran Esq., representing petitioners, appears and is sworn and examined, and having upon motion of Supervisor May, duly seconded and carried, it is ordered that all that portion of Centinela Street between the East limit of Park Avenue (Now Wesley Avenue) and the Northern limit of Santa Monica Avenue, as shown by the map of West Los Angeles, recorded the 25<sup>th</sup> day of January 1896 in Book 3 pages 142 and 143 of Miscellaneous Records of Los Angeles County, California, be and the same is hereby vacated, abandoned and closed, upon condition that the University of Southern California quitclaim to the respective owners of lots 13, 14 and 15 of Block F, as shown by said map, all land lying between said lots and the North limit of Santa Monica Avenue, so that said owners may front their said lots on said Santa Monica Avenue and upon the further condition that petitioners file with the County Assessor and record in the office of the County Recorder a map showing all property as effected by this order.

A full, true and correct copy of the original  
Recorded Apr. 3 1896 at 22 Min. past 9 AM.  
at request of F. T. & T. Co

E. C. Hodgman, County Recorder.

By E. T. Wright.

Co. Sur. and ex-officio Dep. Co. Rec.