


Map of John D. Young's West Adams Street Tract. located in the Rancho Las Cienegas, Los Angeles County, State of California.

33
88

being a Subdivision of that portion of said Rancho conveyed by James R. Holmes, to John D. Young, December 14th, 1876. Surveyed at the request of John D. Young Esq. by W. J. Rowan, Surveyor, January 1896. Scale, 3 chains to One inch. True Courses, Variation 14°30' East. Bearings calculated from bearing of West Adams Street, except on South line of Rancho, where bearings are from patent. All distances in chains. All acreages and distances to centers of streets.

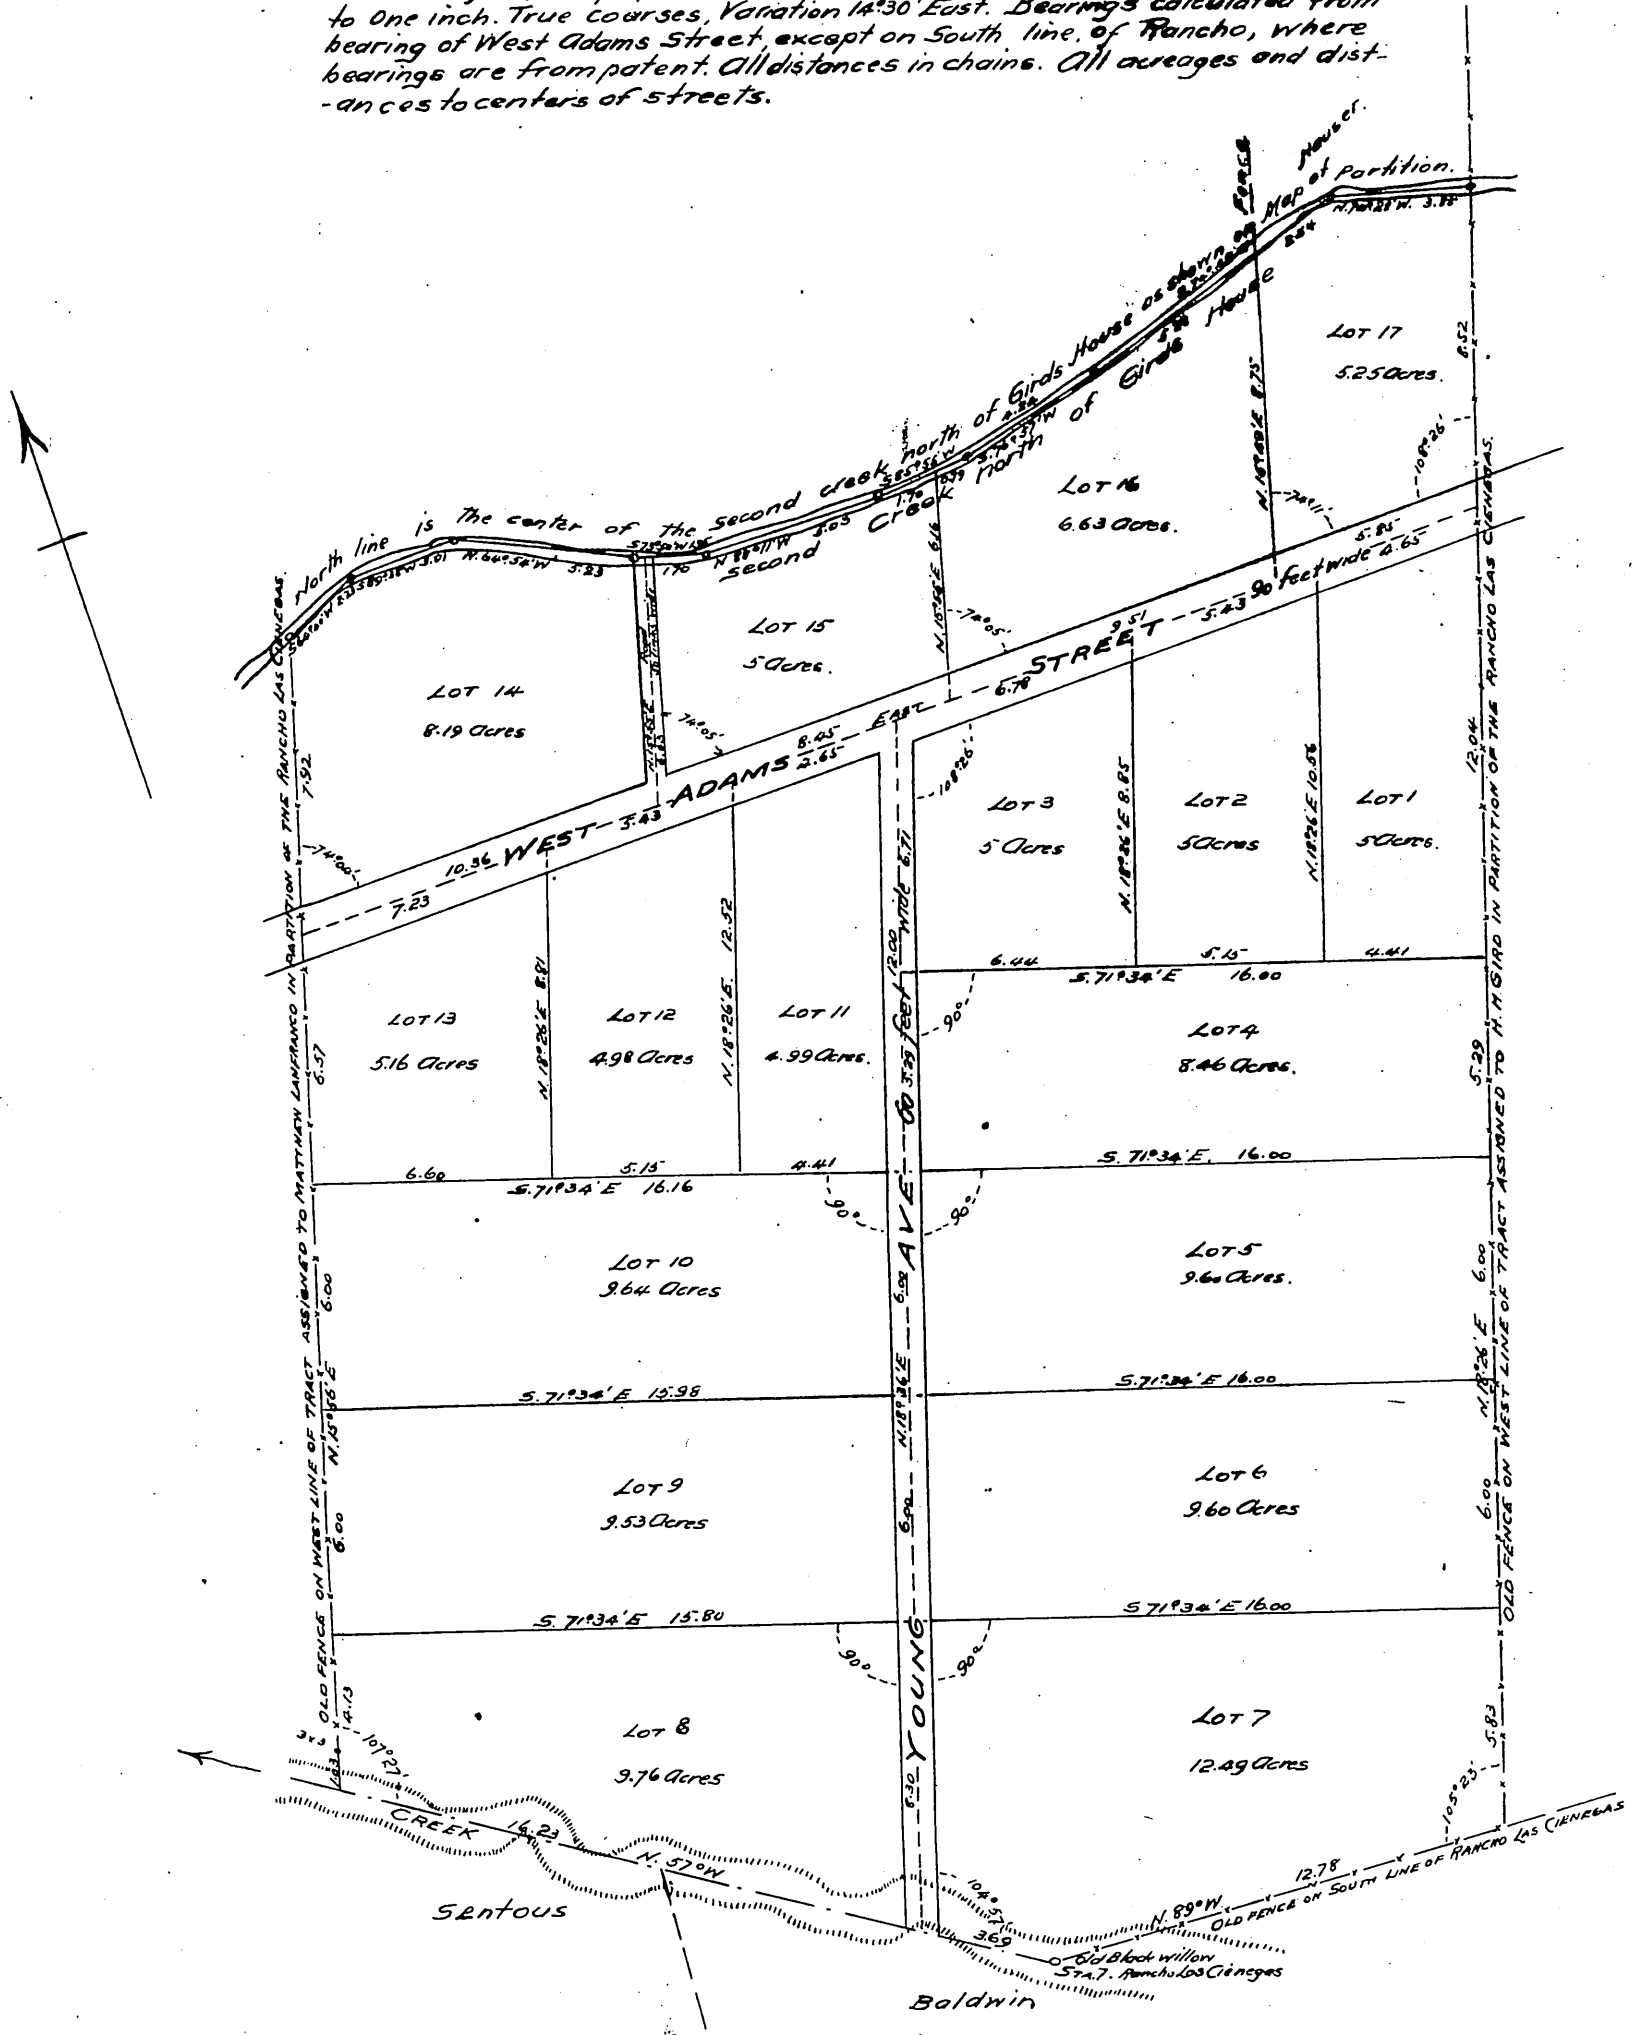

Cover: John D. Young

A full, true, and correct copy of the original,
Scale reduced to 5 Chs. to 1 inch.
Recorded June 10, 1896 at 5 Min. Post 11 A.M.
at request of J. D. Young
E. C. Hodgman, County Recorder.
By E. T. Wright
County Sur. and ex-officio Dep. Co. Rec.