


Map showing Vacation  
 in  
 Town of Artesia (Misc Records 2-650)  
 and  
 Addition to Artesia (Misc Records 3-24)  
 June 5, 1896.  
 ONE inch = 400 feet

NOTE  
 Maps on record show neither  
 distances nor section lines,  
 Green lines on this map indicate  
 supposed location of section lines

I hereby certify that in making "Map showing vacation in Town of  
 Artesia" and Addition to Artesia" Miscellaneous Records, Book 60 p. 39,  
 the West portion of said map was marked 30 and said number  
 should be 36. R. N. Strick. Deputy Co. Clerk

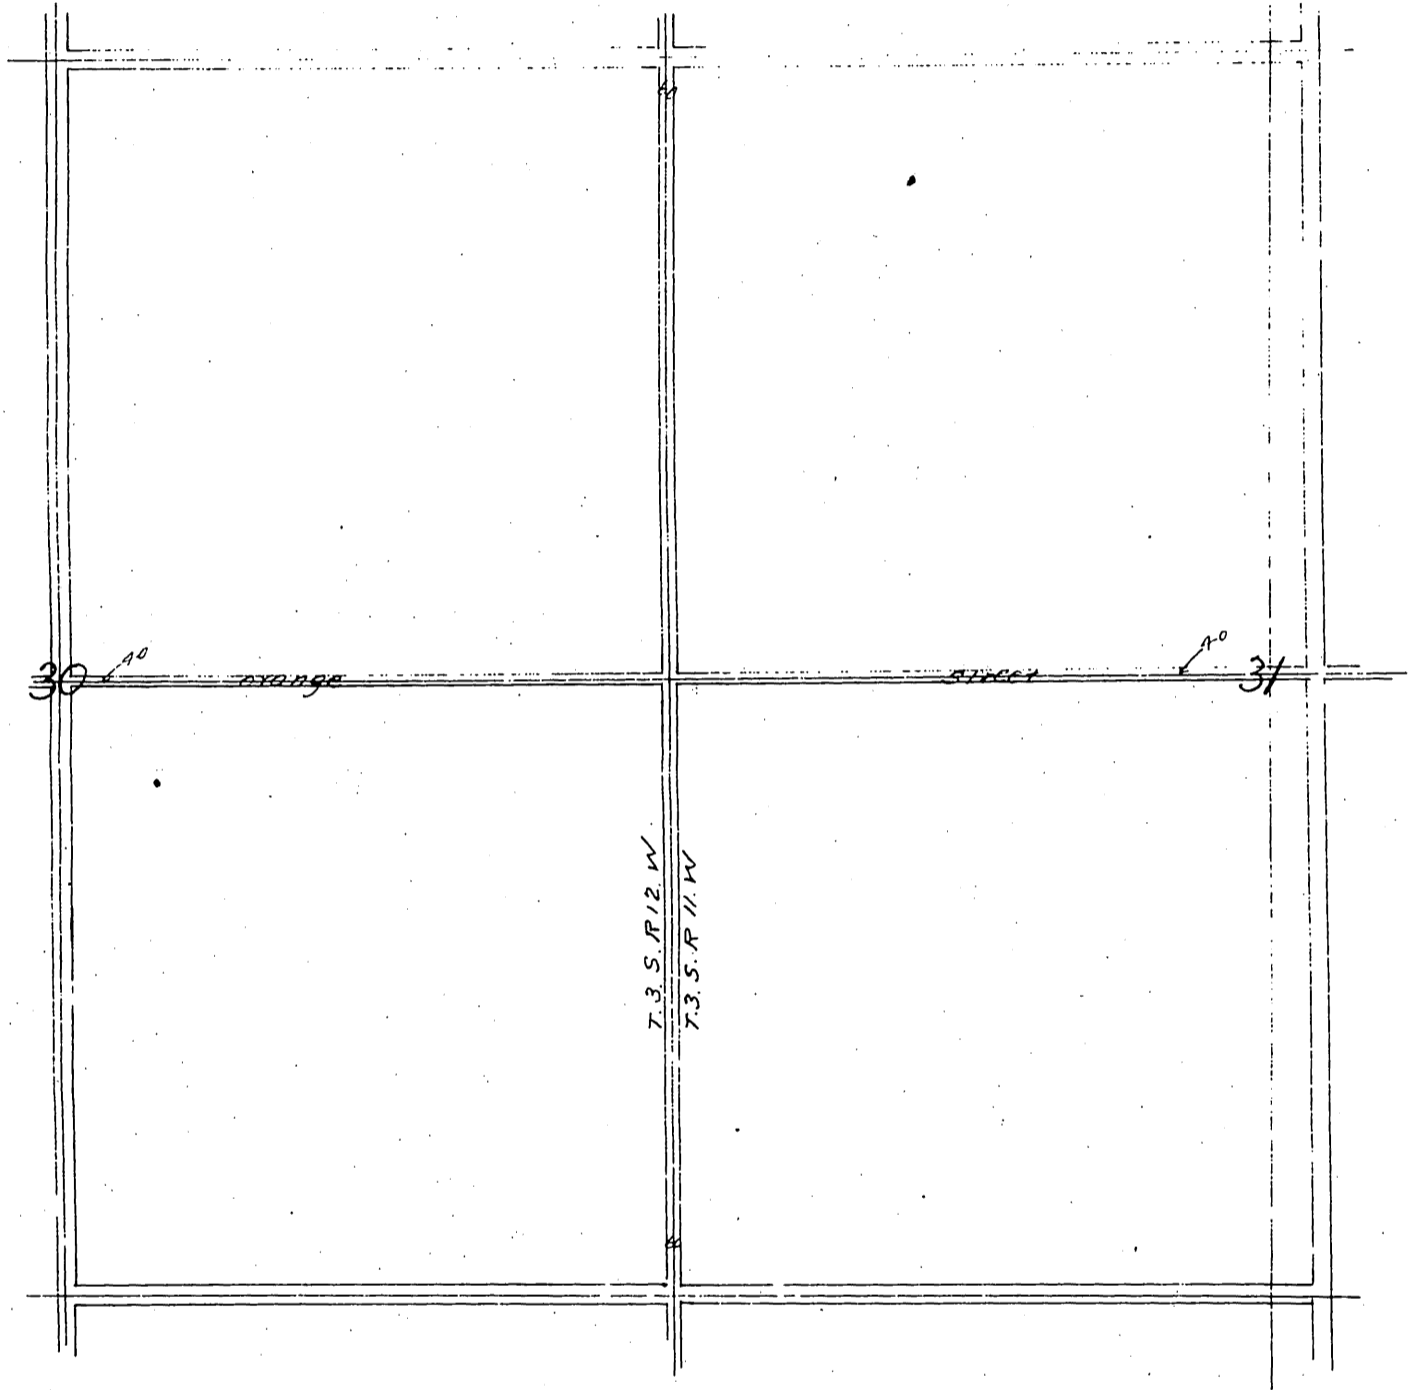

Minute Book 22, Page 154 June 5th. 1896.  
 Adjourned meeting of the Board of Supervisors, Present the full Board and the  
 clerk

in revocation of Streets and alleys  
 and the establishment of Roads in the  
 Town of Artesia, and Addition to Artesia }  
 This being the time regularly set by order of this  
 Board and publication of Notice thereof, for hearing the Petition of Geo. R. Frompton et al, herein  
 Geo. R. Frompton appears and is sworn and examined and no Protest having been filed, upon  
 motion of Supervisor Hay duly seconded and carried, it is ordered that the following num-  
 bered Streets and all the alleys in the Town of Artesia and Addition to Artesia as per maps  
 filed with and accompanying said petition, viz: Spruce Street, Walnut Street, Cypress Street,  
 Pine Street, Olive Street, Chestnut Street, Lemon Street and Vine Street, be and the same  
 are hereby vacated and abandoned, and the land contained therein and in all lots, blocks  
 and alleys as shown upon said maps, is hereby restored to acreage Property and it is further  
 ordered that Orange Street be and the same is here by reduced to forty feet in width  
 and that the Section Road between Sections 31 and 36 be and the same is here by reduced  
 to sixty feet in width, this order is conditioned upon the recording in the office of the  
 Recorder of this County, of a certified copy of the same attached to a map, showing  
 all property as effected by said order,

A full, true and correct copy of the ori-  
 ginal (Scale reduced to 800 feet to 1 inch)  
 Recorded July 13 1896 at 16 min Post 9  
 at request of G. R. Frompton  
 E. C. Hodgman, County Recorder.  
 By E. T. Wright Co Surveyor