


An appendix to Legge's Central Tract

A Resubdivision of Block "F" Legge's Central Tract as recorded in Book 59 Page 24, Misc Records. Also lots 78, and 9, and Portions of lots 2, 3 and 4 of the O'Hara Tract as recorded in Book 31 Pages 67 and 68 Misc Records, being a part of lot 12, Block "B" San Pasqual Tract of the lands of the Lake Vineyard Land and Water Association as recorded in Book 3, Page 315, Misc Records and to be hereafter known as Block "F" Legge's Central Tract

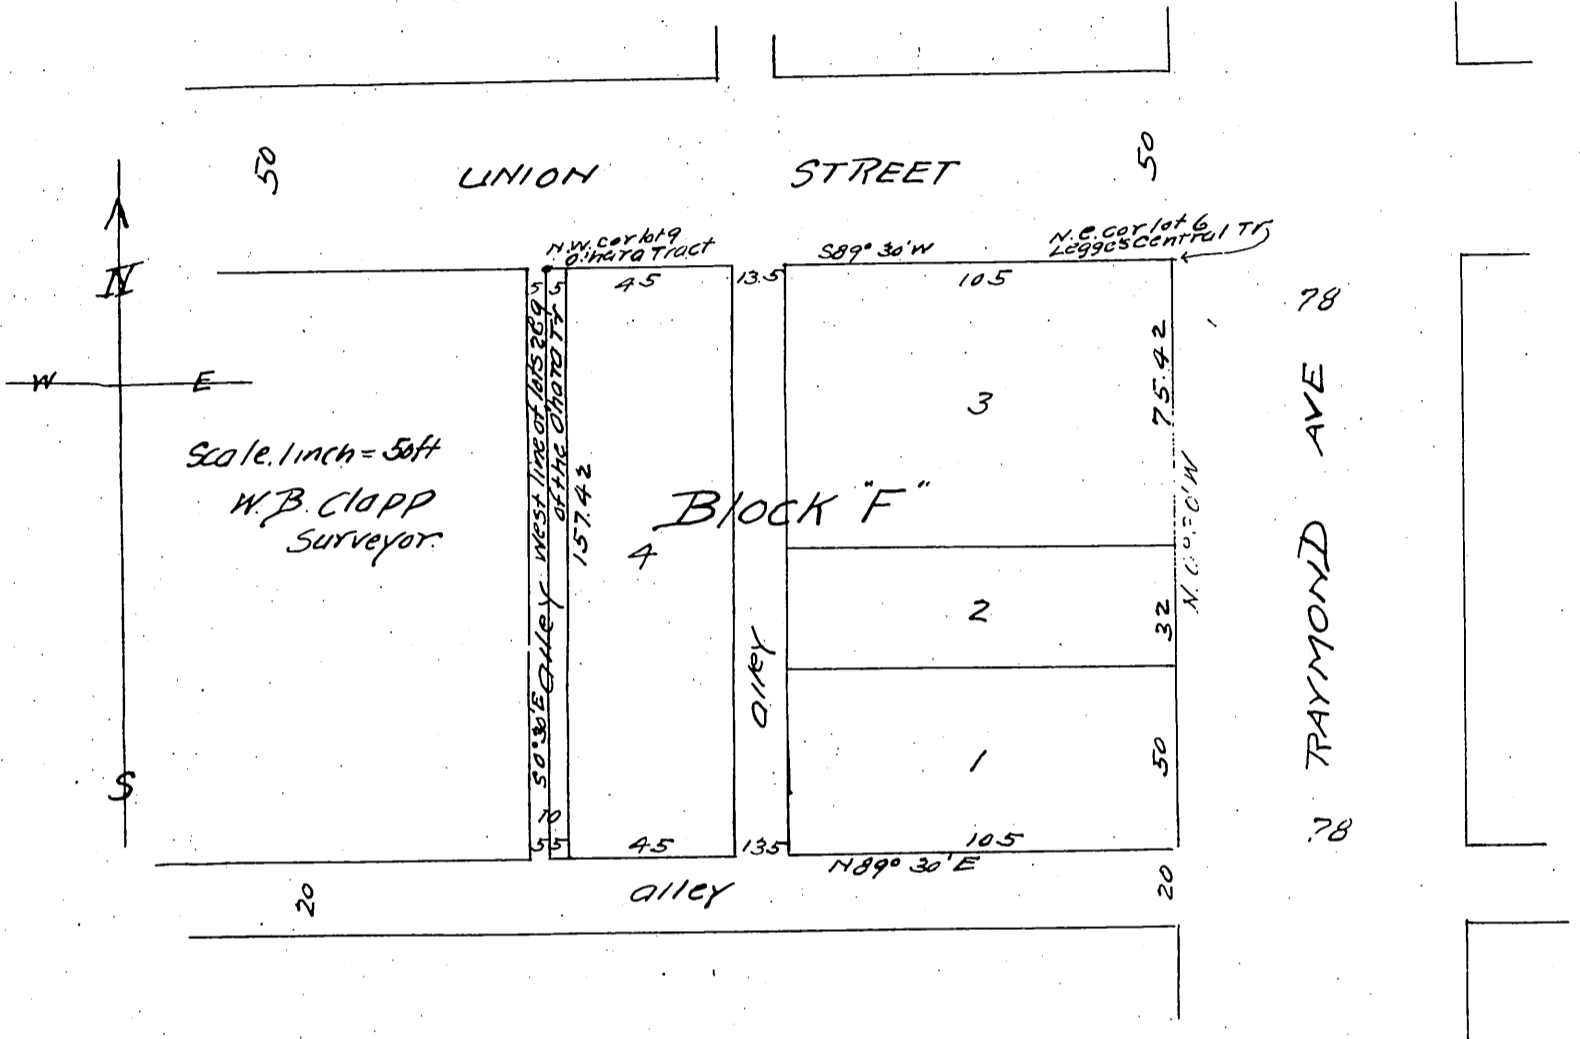

Owners: Charles Legge
John and Thelma of San Diego - Trustees
Mary H. Legge

A full, true and correct copy of the original
Recorded Oct 3 1896 at 8 min Past 9 am.
at request of C Legge.
E.C. Hodgman County Recorder.
E.T. Wright Co Surveyor.