

# MAP of the

## Coronel and Sanchez Tract.

73

Showing a  
Partition of Land  
belonging to


Mrs Luz Sanchez Guitado 81.60 Acres Lemon Yellow Margin  
Tomas L. Sanchez 221.90 Acres Orange Margin  
Mrs Mariano W. Smith 604.90 Acres Green Margin

being a part of the

Colima Tract R<sup>o</sup> Santa Gertrudes  
Los Angeles Co, Calif.

Scale 6<sup>chs</sup> per inch.

Surveyed Nov and Dec 1896  
by C.C. Brown, Licensed Surveyor  
Northwalk Calif.

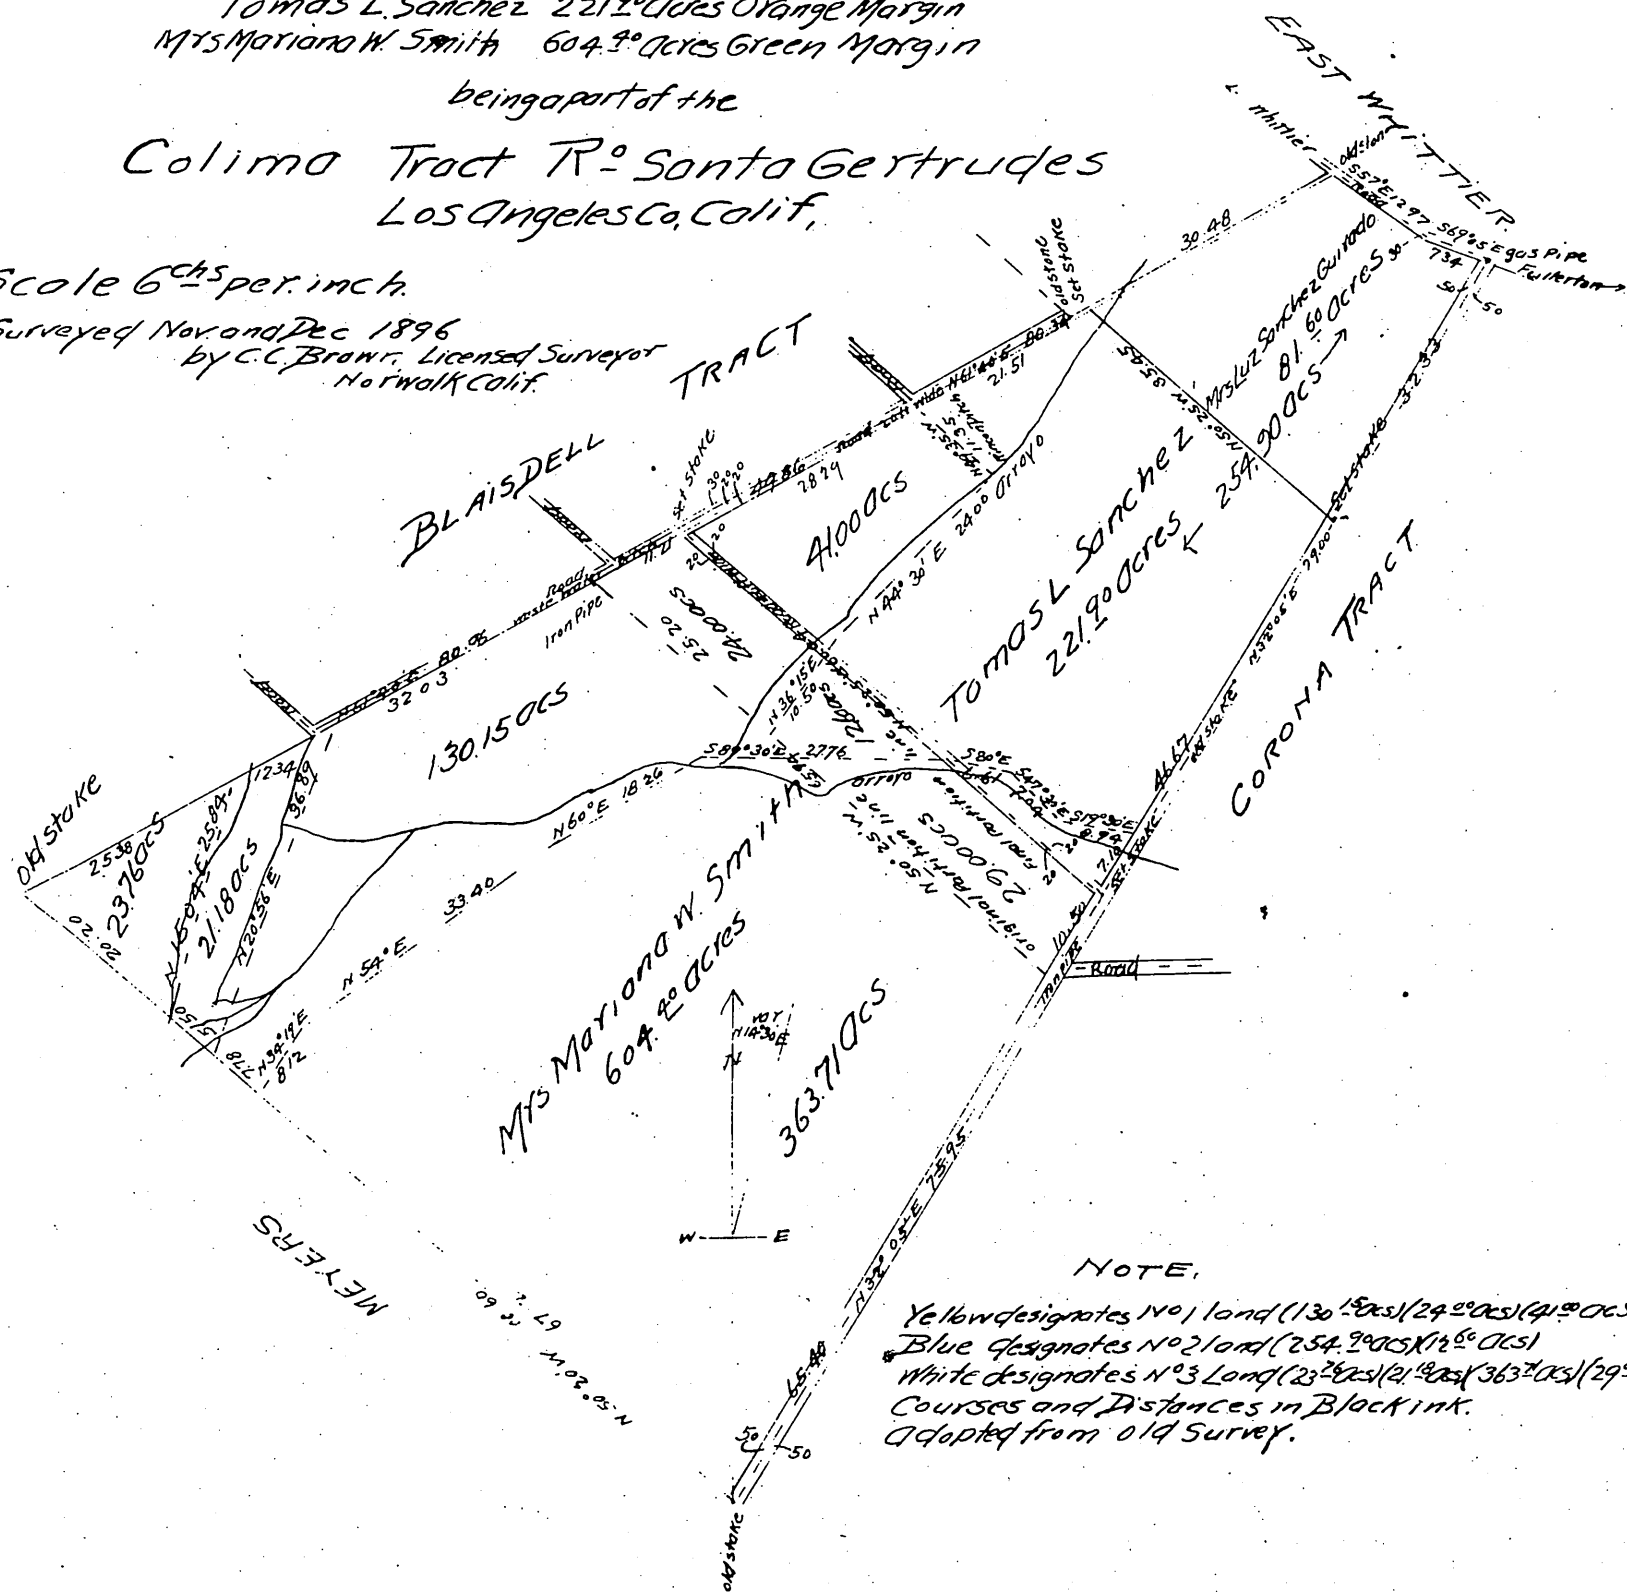

Witness:

Tomas L. Sanchez  
Mariano W. Smith  
Mrs. Luz Sanchez Guitado

A full true and correct copy of the original.  
(Scale reduced to 20chs/1inch)  
Recorded Feb 24, 1897 at 20 minutes Past 2 P.M.  
at request of B. Guitado

EC. Hodgman County Recorder  
By E.T. Wright Co Surveyor.