


# Amended Map of Plummer Square

Los Angeles Co. Cal.  
being the South 1/2 acres of the NE 1/4  
Section 23 T. 15. R. 14 W.  
January 12 1897  
1 inch = 300 feet.

Note, Plummer Square, before Vacation of Union Avenue,  
is recorded in Book 60 Page 12, Miscellaneous Records

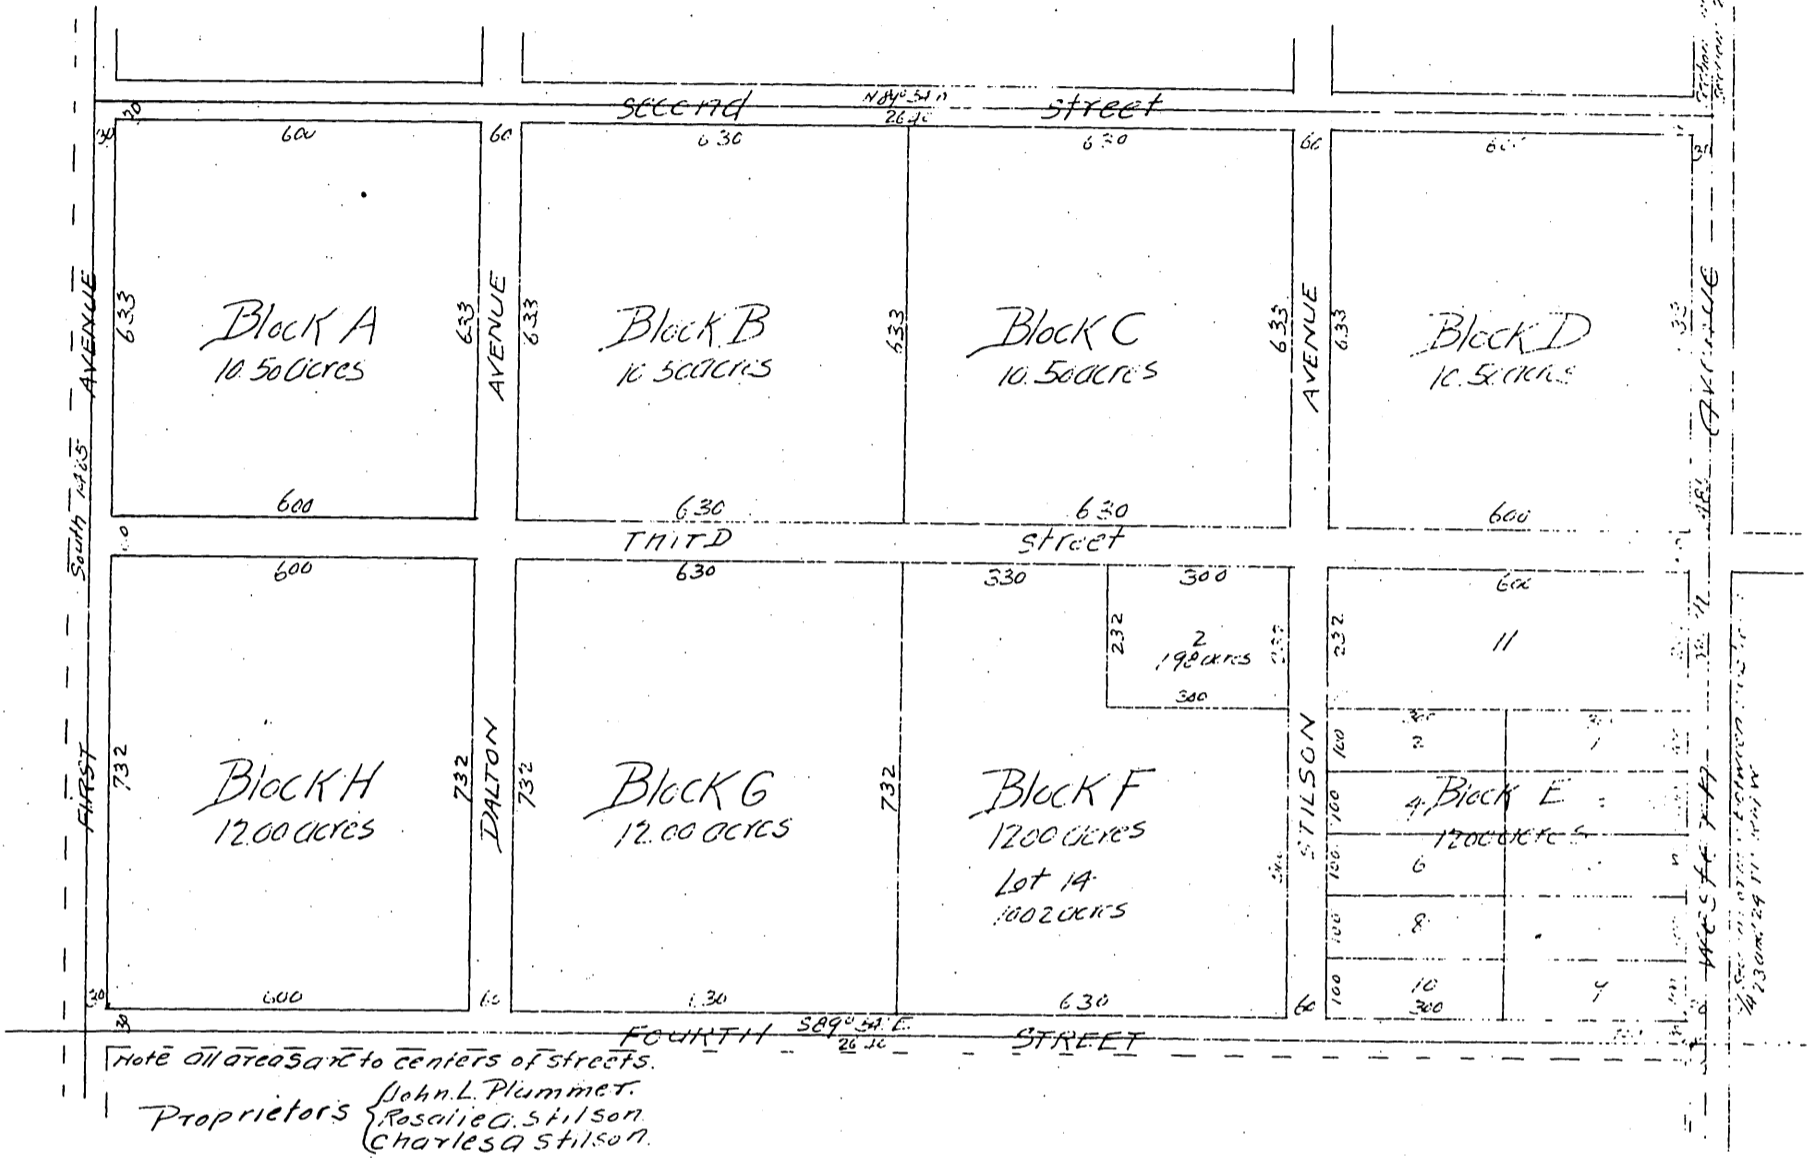

Minute Book 23, Page 307

January 12 1897

in re location of Union Avenue and restoration to acreage of lots in Plummer Square.

This being the time regularly set by order of this Board and publication of notice thereof, for vacating the Petition of Rosalie G. Stilson, herein, Charles A. Stilson, et al. and is shown and examined and no protest having been filed, upon motion of Supervisor Field duly seconded and carried, it is ordered that Union Avenue between Second Street and Fourth Street, in Plummer Square, as per map thereof recorded in the office of the Recorder of Los Angeles County Cal., in Book 69, page 12 of Miscellaneous Records and that the same is hereby vacated and abandoned and lots numbered 1, 3, 5, 6, 7, 8, 9, 10, 11, 12 and 13 in said Plummer Square be and the same are hereby restored to acreage upon the filing for record by the petitioners in the office of the Recorder of Los Angeles County, California of a certified copy of this order attached to a map showing all property affected by the same.

T. E. Newlin county clerk.

A full, true and correct copy of the original  
Recorded Jan 18 1897 at 3:17 PM past 2 PM  
at request of J. L. Plummer

EC Hodgman County Recorder  
By E. T. Wright Co. Surveyor