


Resubdivision of Blocks 20 and 21 of the Town of Acton

Los Angeles Co Cal
Scale 1-100

Showing change of lines of Fourth Street as per order of abandonment by and deed to
The Board of Supervisors of Los Angeles County California.

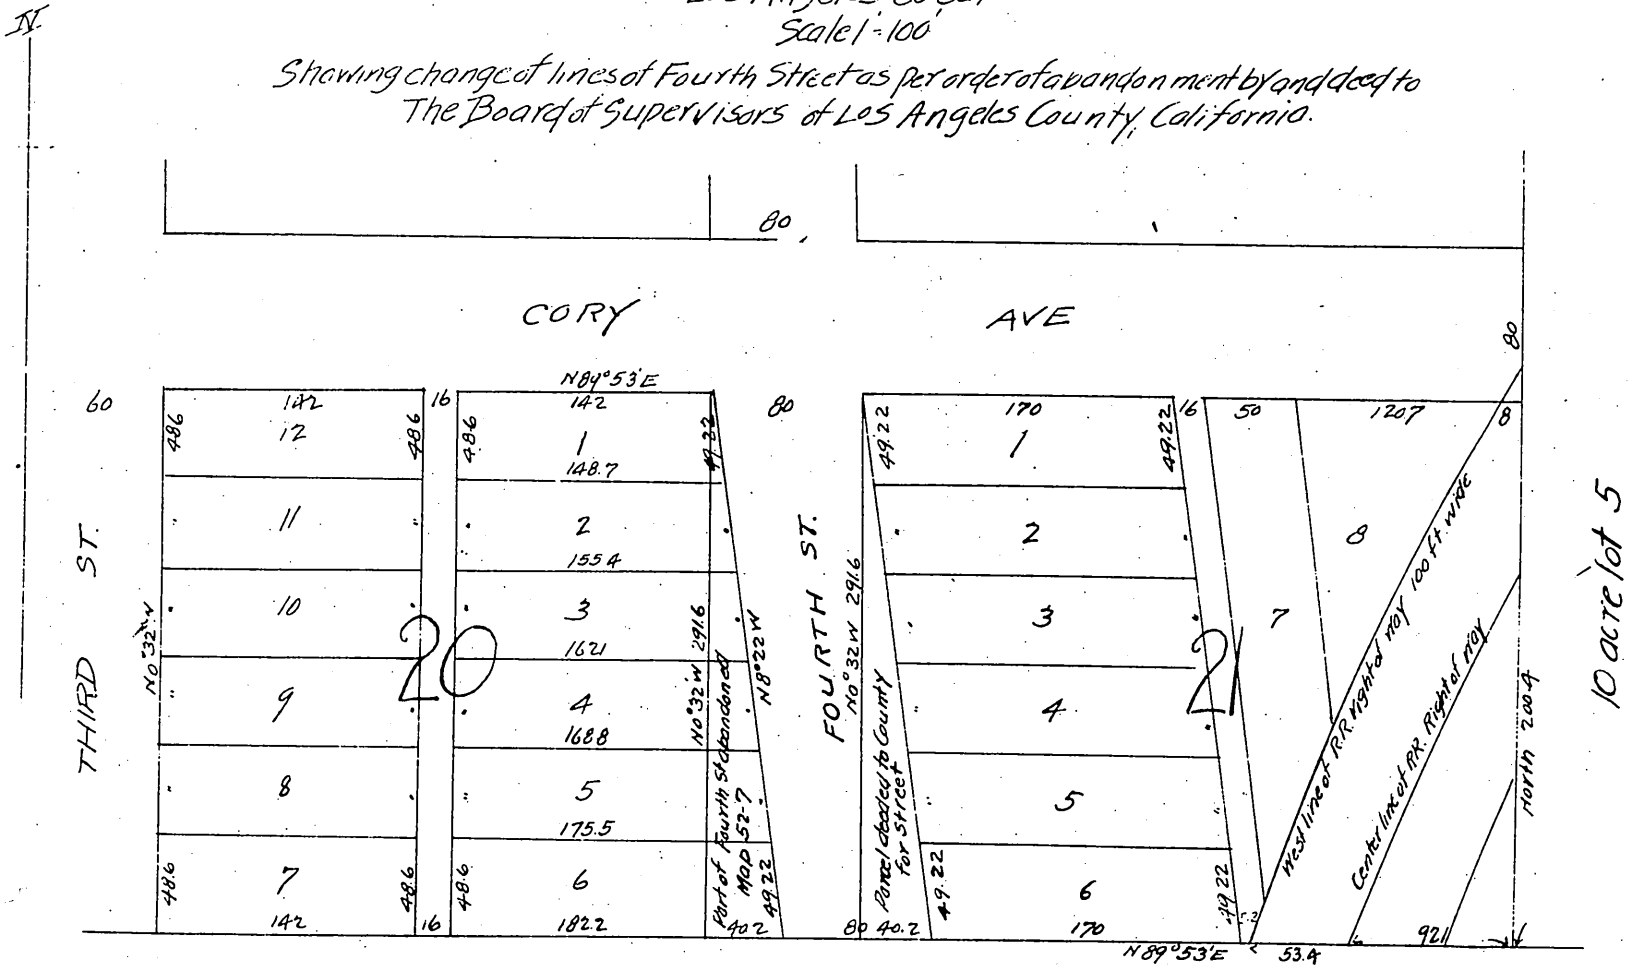

January 20 1897.

In re Fourth Street in Town of Acton
 Acceptance of deed to and location of portion of said Fourth Street }
 Deed executed by R.E. Mickel et al conveying to this County for road purposes a certain strip of land described
 therein for the sum of one dollar and the abandonment of a strip of land apparently included in Fourth Street as
 originally shown by the records and a petition signed by R.E. Mickel et al, residents and freeholders of Acton Road Districts for the vacation and abandonment
 as a street of that portion of said Fourth Street lying south of Cory Avenue and west of the west line of Fourth Street as shown on a map attached thereto are
 generally presented and read and upon motion of Supervisor Hawley, duly seconded and carried it is ordered that said deed be and the same is
 hereby accepted and the Clerk of this Board is hereby directed to file said deed for record in the office of the Recorder of Los Angeles County California
 and the strip of land conveyed by said deed is hereby declared to be public highway. And it is further ordered that as a consideration for the
 strip of land conveyed by said deed, that that certain portion of Fourth Street in the Town of Acton, County of Los Angeles State of California as per map re-
 corded in Book 52 Page 7, Miscellaneous Records of said County described as follows, Beginning at the South East Corner of Block 20 of said town as
 shown on said map thence North 89° 53' East along the south line of the said town 42 feet, thence in a straight line North 8° 22' West 295.32 feet to the North
 East corner of said Block 20 and thence along the East line of said Block 20, South 0° 32' East 291.6 feet to the place of beginning to and the same
 is hereby vacated and abandoned, it being the intention of this order to abandon all that portion of Fourth Street as shown by the afore said map
 lying west of the west line of Fourth Street on the map of the Resubdivision of Blocks 20 and 21 conditional upon the filing for record in the office of
 the County Recorder of Los Angeles County California of a certified copy of this order attached to a map showing all property effected by the
 same.
 T E Hewlin Co, Clerk.

A full, true and correct copy of the original.
Recorded Jun 23 1897 at 18 Min Past 9, A.M.
at request of Guarantee Obst Co

E.C. Hodgman, County Recorder.
By E. T. Wright Co Surveyor.