
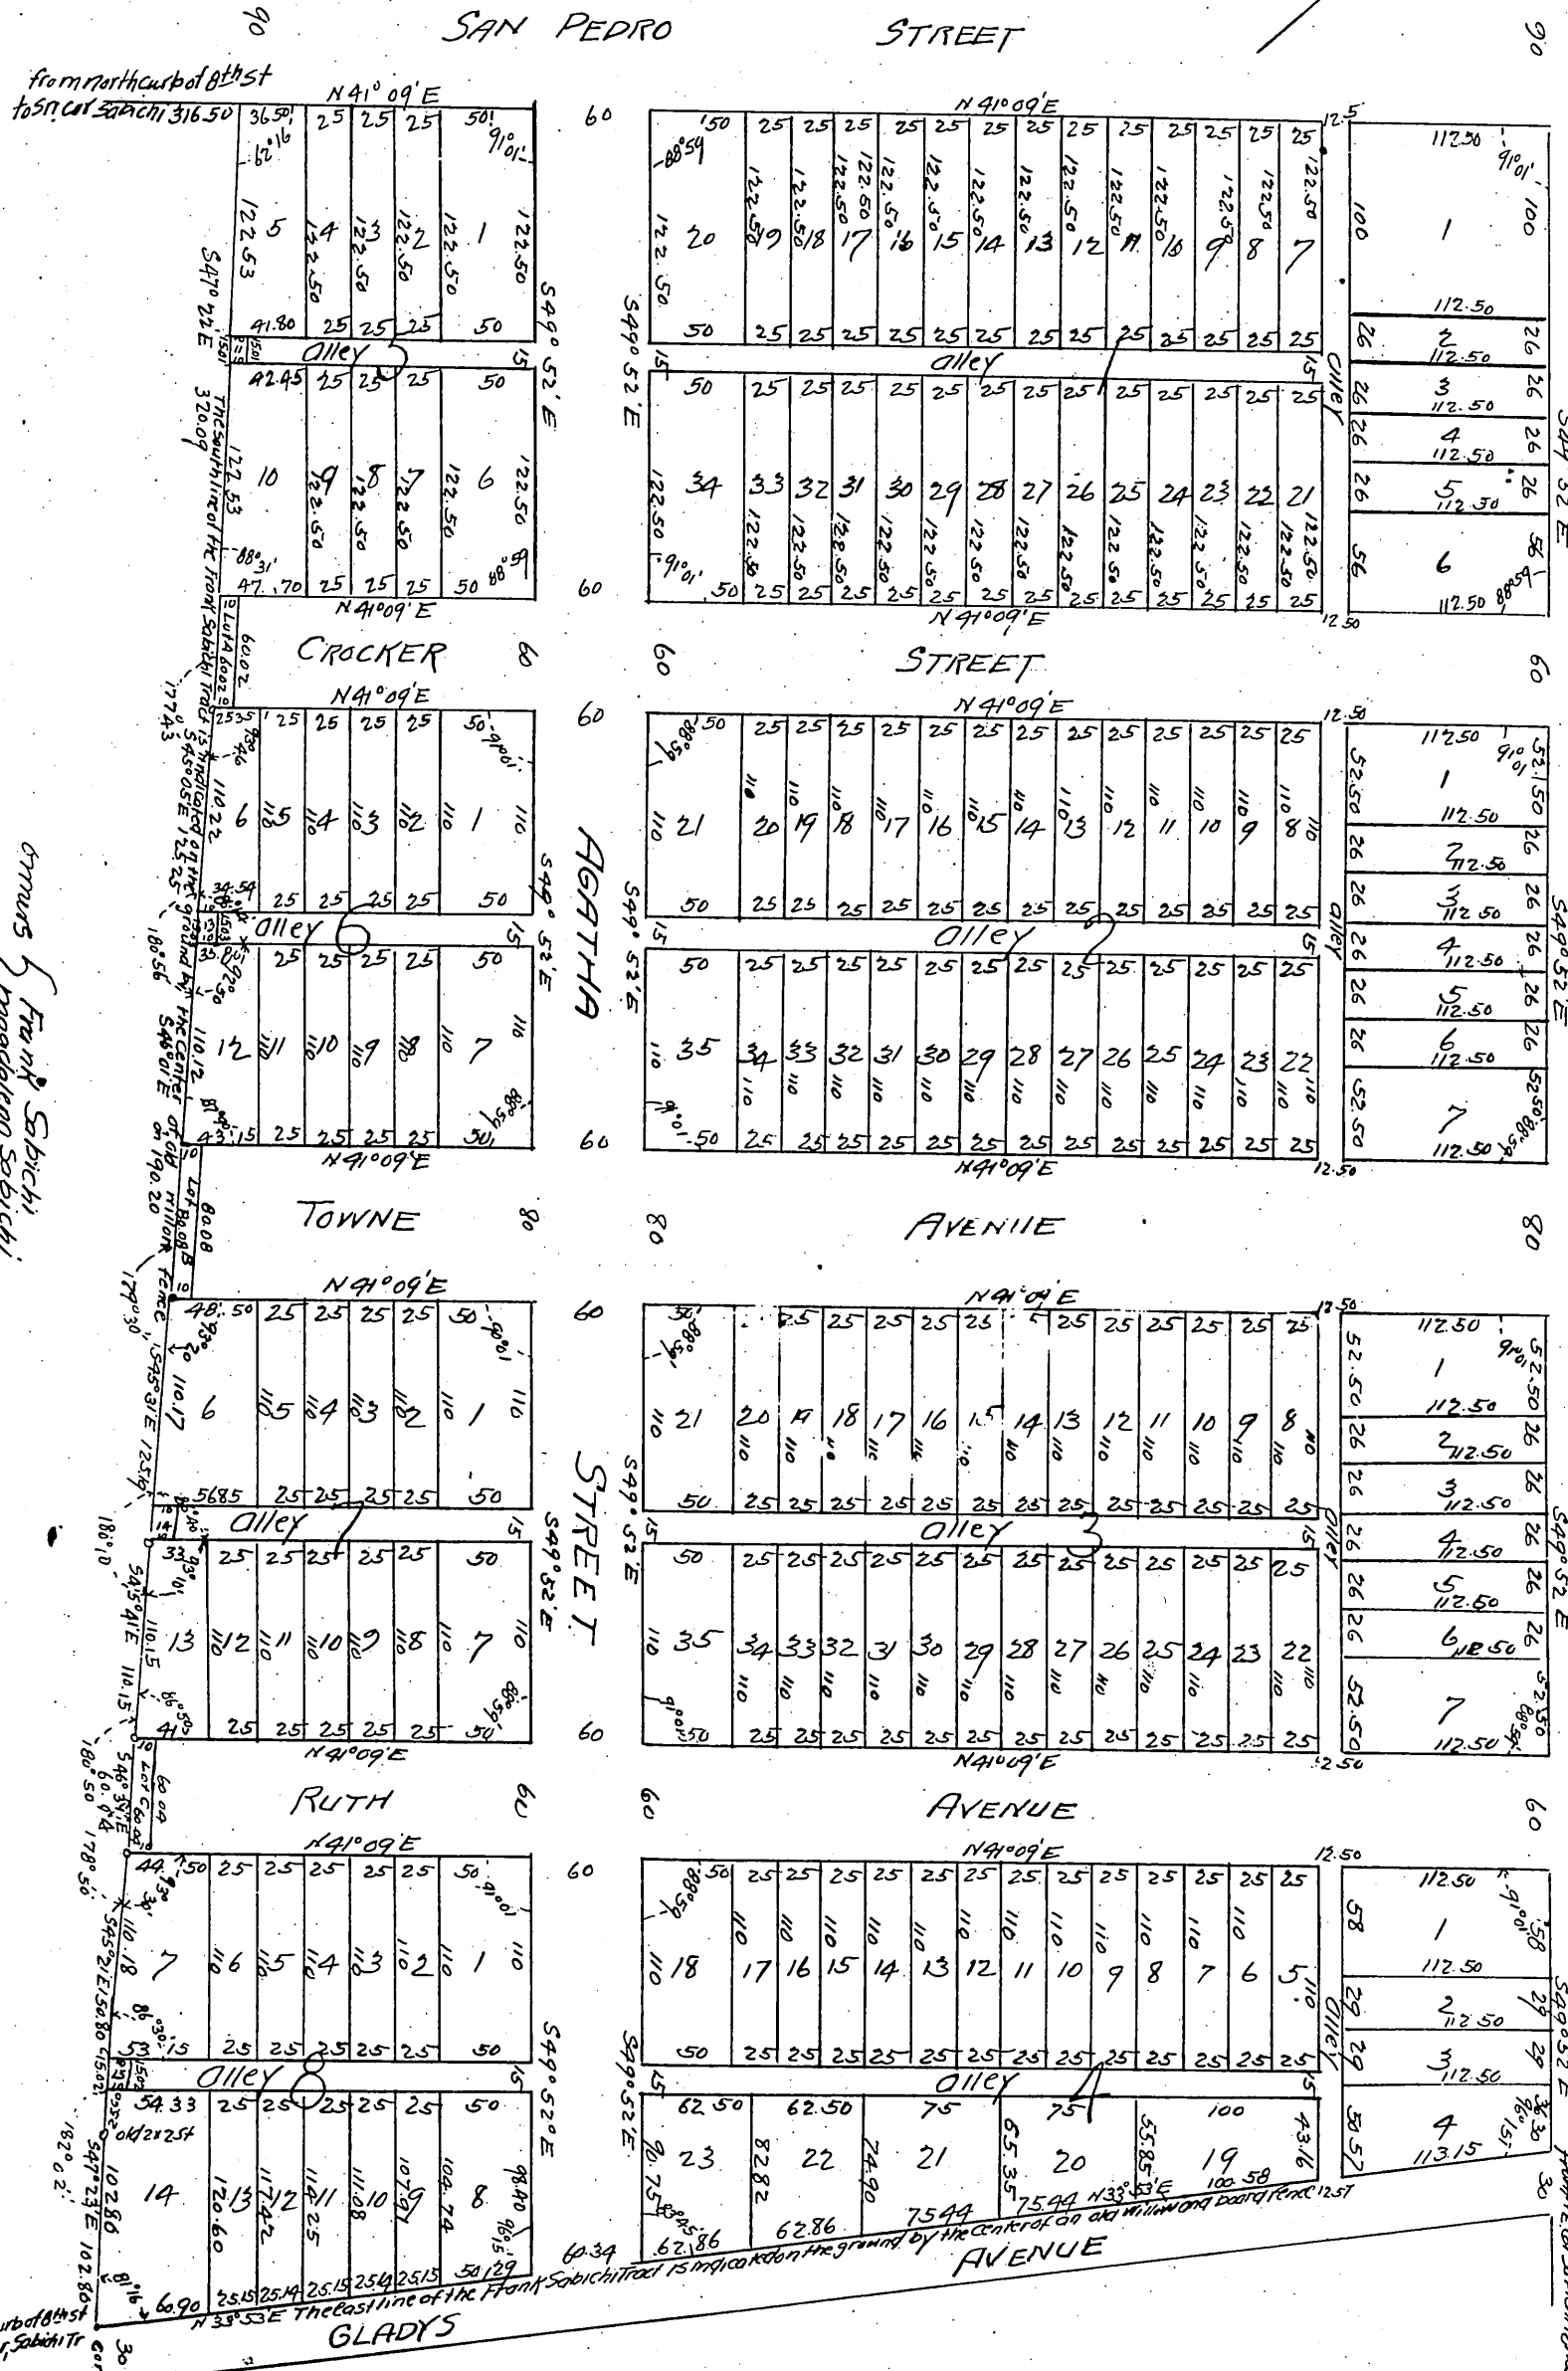


Map of Wilde and Strong's Subdivision, of the Frank Sabichi Tract

located in the
City of Los Angeles, County of Los Angeles, State of California,
Surveyed September 1897, by V.J. Roran, Surveyor.

Scale 100 feet to one inch

True Courses Variation 14°30' East, all bearings Calculated
from bearings of Seventh and San Pedro Sts, all distances in feet

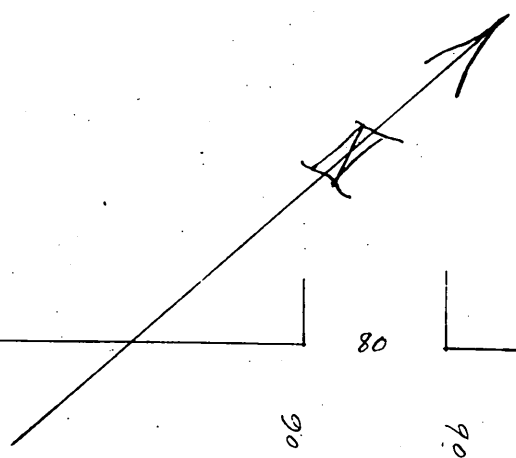

From North Curbed 8th St
to 5th St Sabichi 316.50

From North Curbed 8th St
to 5th St Sabichi 316.50

A full, true and correct copy of the original.
Recorded Sept 21, 1897 at 16 min past 2 P.M.
at request of Wilde and Strong.

E.C. Hodgman Co Recorder.
By E.T. Wright Co Surveyor.

From NE Corner of 5th St to NW Corner of 8th St 280 feet