


Block 30
 Garvanza Addition No. 1
 Scale 133 1/3 feet to inch

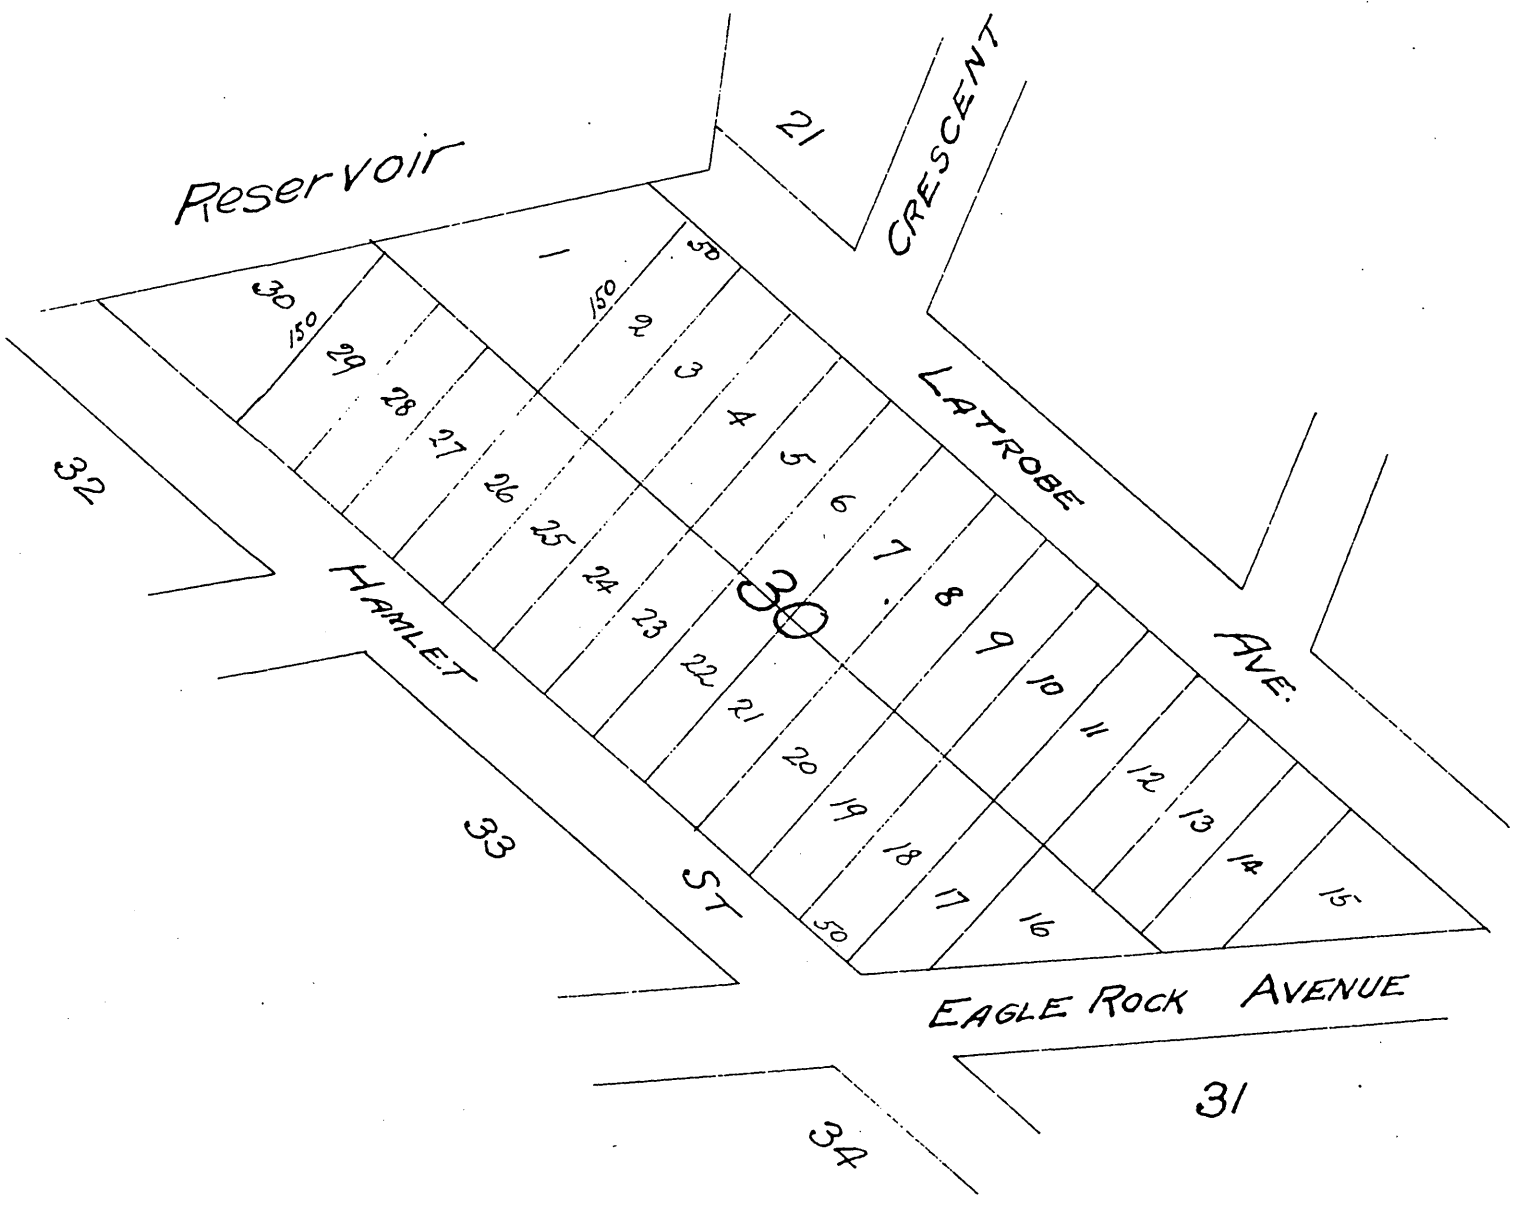

minute Book 25 page 189

November 17th 1897

Adjourned meeting of the Board of Supervisors Present the full Board and the Clerk

in re. vacation of an alley in Block 30
 Garvanza Addition No 1

The petition of J. D. Fike Chas. N. Williams and O. Stever et al for the vacation of an alley extending the entire length of Block 30 of Garvanza Addition No 1 is presented and read and upon motion of Supervisor Hanley duly seconded and carried, it is ordered that said alley extending the entire length of said Block 30 of Garvanza Addition No 1 midway between Latrobe Avenue and Hamlet Street as shown in Book Nine (9) pages 45 and 46 of Miscellaneous Records of Los Angeles County California be and the same is hereby vacated and abandoned conditioned upon filing for record by petitioners in the office of the recorder of Los Angeles County California of a certified copy of this order attached to a map showing all property affected by the same

a full true and correct copy of the original Recorded.
 April 16, 1898 at 17 min past 4 P.M at request of C. N. Williams
 E. C. Hodgman Co. Rec
 by E. T. Wright Co. Sur.