

Replat of  
 Fawkes's Subdivision  
 of plat 87 Burbank

Misc Rec B31 P. 87

after vacation of Angelena St. by order of  
 The Board of Supervisors Feb 9 1898

State 150 ft = 1 in.

owner

Abel Dufur  
 J.W. Fawkes Jr.



Minute Book 25 page 37

February 7th 1898

Adjourned meeting of the Board of Supervisors Present the full Board and the Clerk

in vacation of Angelena Avenue }  
 in Fawkes's Subdivision in Burbank }

This being the time regularly set by order of this Board and publication of notice thereof for hearing the petition of J.H. Fawkes Jr et al. herein J.W. Fawkes Jr appears and is sworn and examined and no protest against the granting of said petition having been filed upon motion of Supervisor Hanley duly seconded and carried, it is ordered that Angelena Avenue, as shown on a map of Fawkes's Subdivision of Plat 87 Burbank California recorded July 10th 1888 in Book 31 page 87 of Miscellaneous Records of Los Angeles County California, except that portion of said Angelena Avenue, which crosses Luke Street in said Fawkes's Subdivision be and the same is hereby vacated and abandoned and the land therein contained is hereby restored to acreage conditioned upon the filing for record by petitioners in the office of the Recorder of Los Angeles County California of a certified copy of this order attached to a map showing all property as affected by the same.

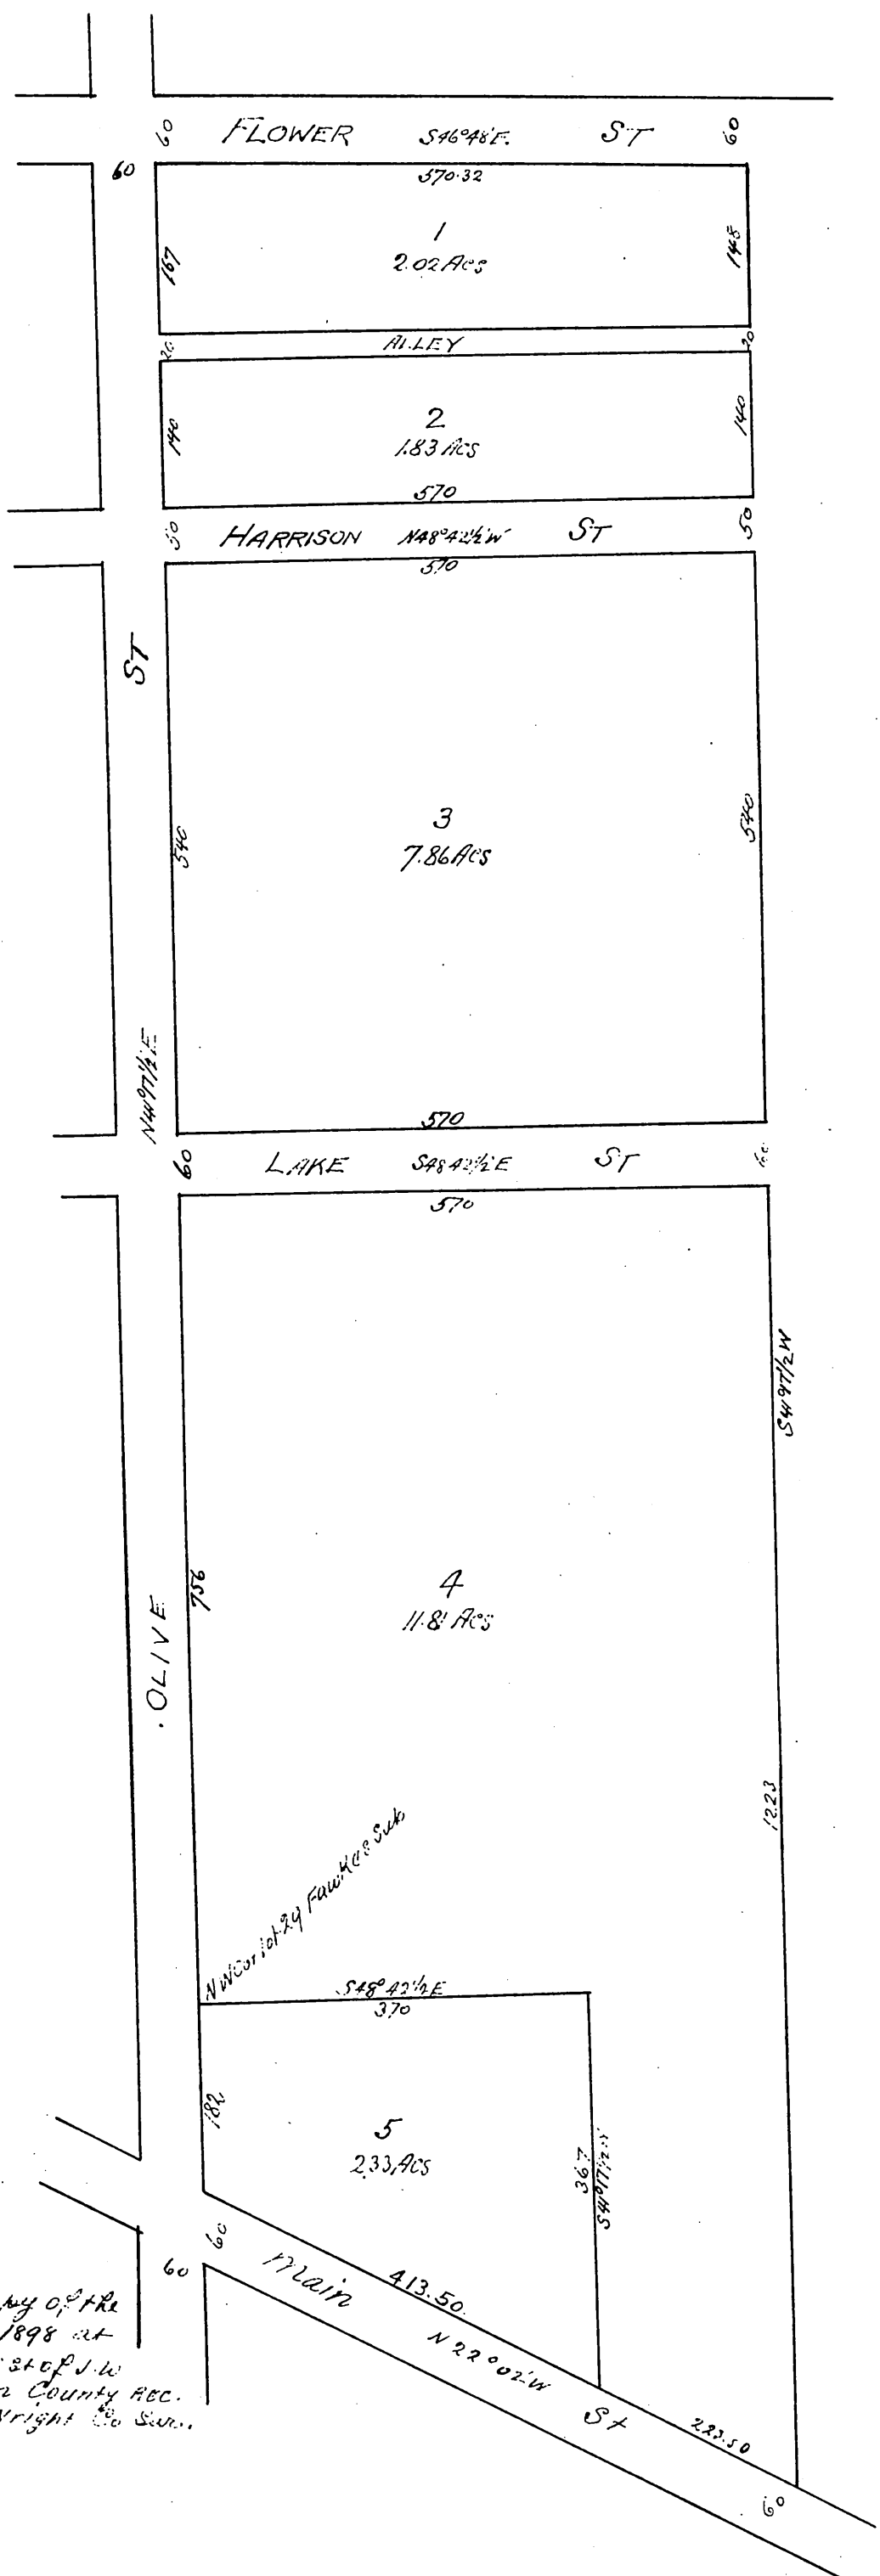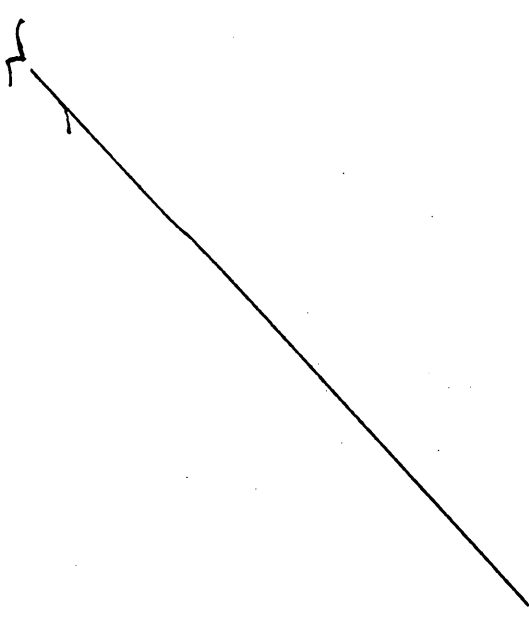

A full true and correct copy of the original recorded April 20 1898 at 36 min past 11 o'clock in the request of J.W. Fincher Sr. E.C. Heyman County Rec. by F.W. Wright Co. Surv.