


Map of Ahern Block

Los Angeles California
 Situated in SE 1/4 Sec 1, T2S. R14W S.B.M
 Being a part of Lot 2 of the Estate of
 Mary Newman as recorded in Book 43 Page 89
 Miscellaneous Records of Los Angeles Co Cal
 Surveyed May 5, 1898 by Fremont C. Hemman
 True Courses
 Scale 1" = 100 ft

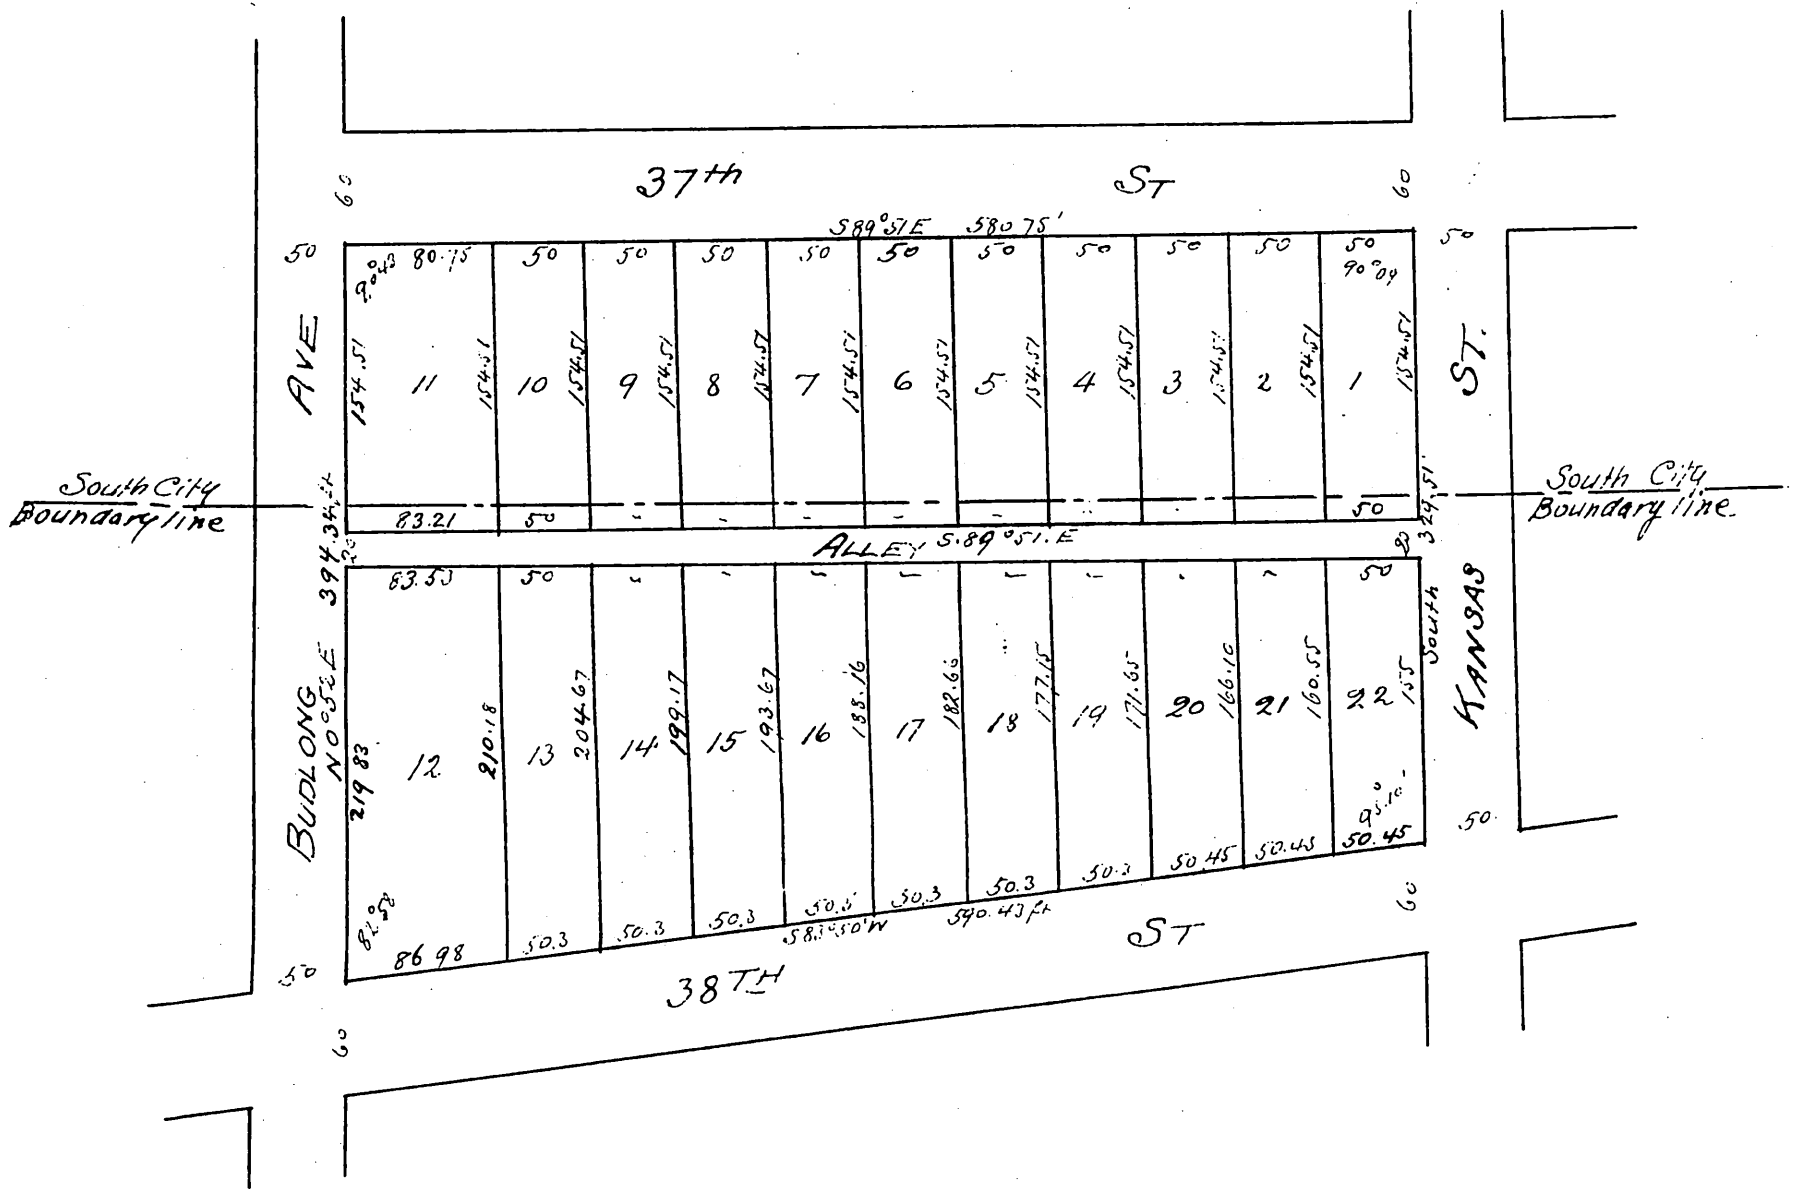

We hereby certify that we are the proprietors of the property subdivided as shown by this map and further that we caused such subdivision and map to be made and dedicate for public use the streets and alleys as shown on this map.

W. J. Ahern
 H. J. Nance

Mary Ahern
 Sarah M. Nance

A full true and correct copy of the original.
 Recorded May 17, 1898 at 18 min past 9 a.m.
 at request of W. J. Ahern
 E. C. Hodgman County Recorder
 by E. J. Wright Co Sur.