


Map of the
Property of Jonas L. Miller and others

showing the abandonment of the streets as recognized by deeds and shown on certain private plats, adjoining the Town of Downey, Los Angeles Co, Calif.
Note: The Downey Land Association subdivision produced into this tract extending the same order of numbering makes Blocks 20, 21, 22 and 23.
This property has been thus designated on certain plats of which there is no record except indirectly by deeds. Surveyed Sept 5th 1898 by C.C. Brown Norwalk, Calif. Scale, 100' - 1 inch. Var. N 14° 55' E.

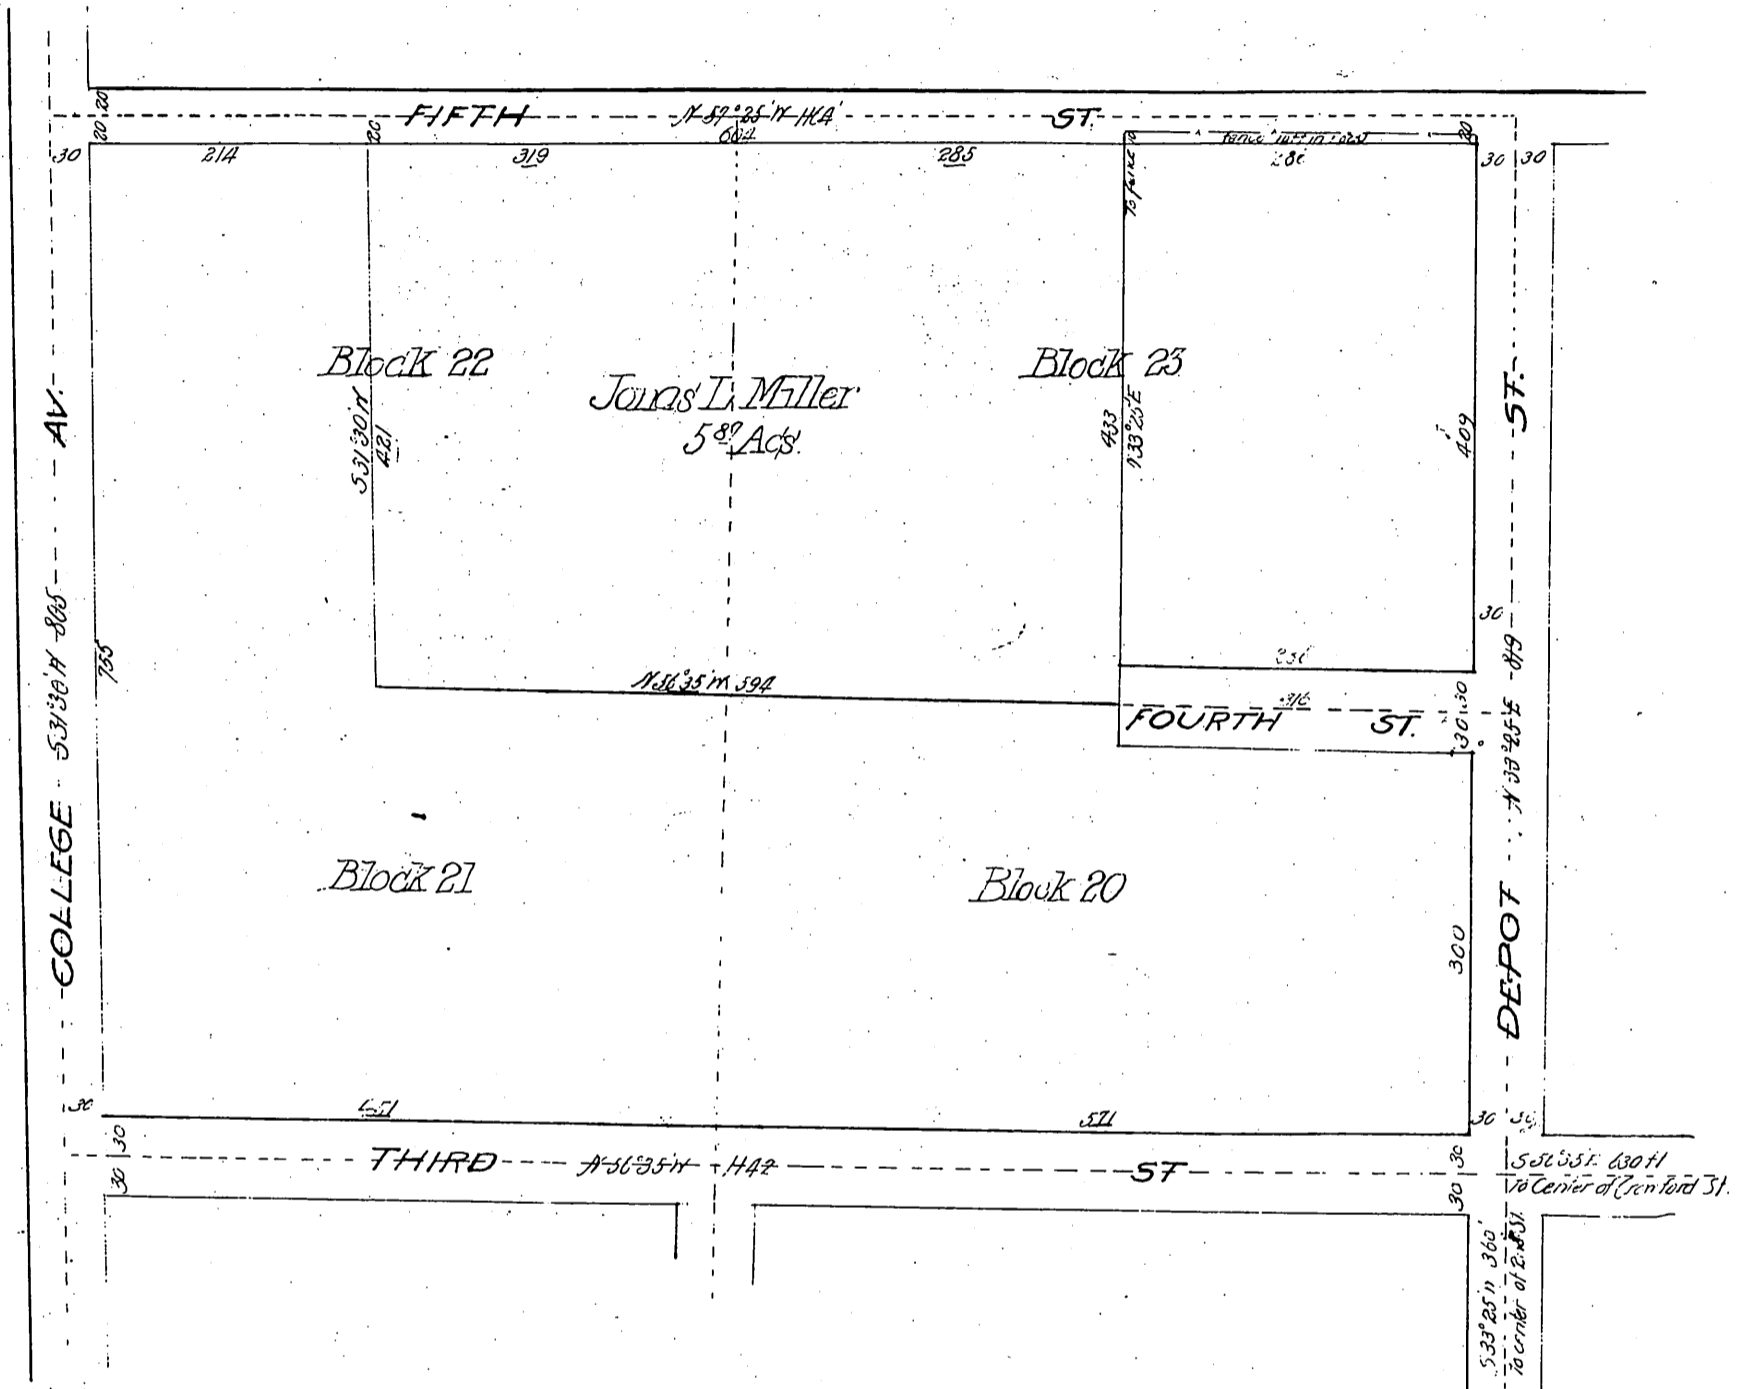

Minute Book 26, page

October 5th 1898

Adjourned meeting of the Board of Supervisors, Present the full Board and the Clerk.
in re location of Streets
in Downey, Cal

This being the time regularly set by order of this Board for hearing the petition of J.L. Miller et al, for the vacation of certain streets in Downey the same was taken up, and affidavit of the publication of notice of said hearing presented; and no protest against the granting of said petition having been filed, upon motion of Supervisor Davis, duly seconded and carried, it is ordered that the following described streets in a tract of land commonly known as the tract of the Downey Land Association in Los Angeles County, California, to wit: That certain street extending from Fifth Street on the North, southerly between Blocks 22 and 23 to Third St., and that certain street, known as Fourth Street extending from the westerly line of the land of Mary F. Clay westerly to College Avenue, be and the same are hereby vacated and abandoned, and the land therein contained restored to acreage conditioned upon the filing for record by petitioners in the office of the County Recorder of said County of a certified copy of this order attached to a map showing all property as affected by the same.

For streets decl. publ. highway see D: 27-300 R.B. 20-183 - C.S. 8193

For Myrtle St. D: 52-280, Cert. AG-13417.
For " " D: 55-41, Cert. A1-19190.
For " " D: 60-182, O.R. 6713-49.

A full, true and correct copy of the original.
Scale reduced to 150 feet to 1 inch.
Recorded Oct. 11 1898 at - Min past 11 A.M.
at request of J.L. Miller

70
P.

4-10-1898
Vac. 4th St D: 12-11