


Map locating that strip of Land
Deeded by Wm. Haas.
6th August 1878
to County of Los Angeles.

79

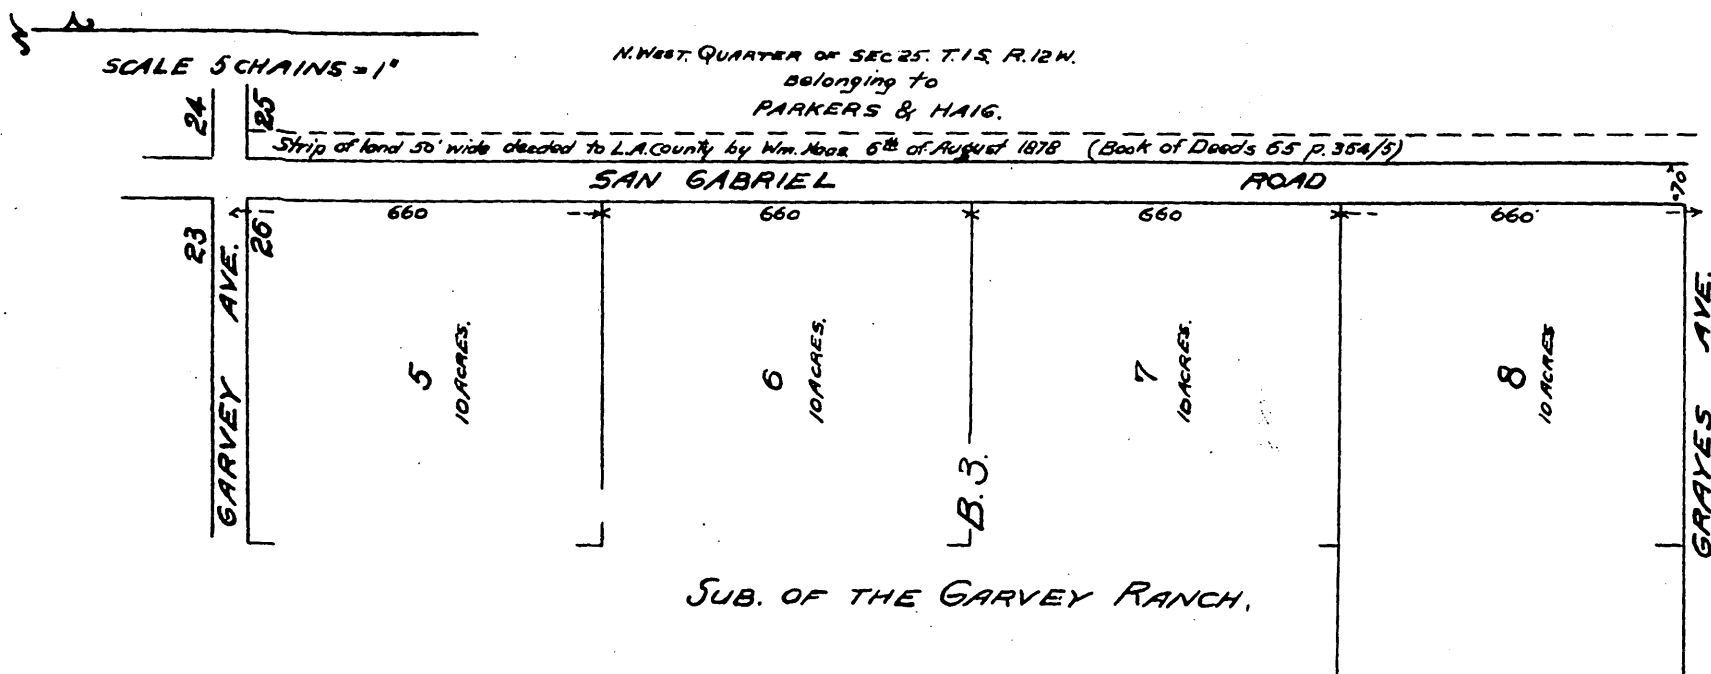

Road Book 5, page —

October 23rd 1899.

In re Vacation of Certain Strip of Land
Deeded by Wm. Haas to Los Angeles
County - August 6th 1878.

This being the time regularly
set by order of this Board,

and publication of notice thereof for hearing the petition of Morton -
Haig, et al., herein; Morton Haig is sworn and examined, and no protest
against the granting of said petition having been filed, upon motion of
Supervisor Longden, duly seconded and carried, it is ordered that the
prayer of said petitioner be and the same is hereby granted.

And it is further ordered - That the strip of land 50 feet wide
along the west side of the northwest quarter of Section 25 - T. 15. - R.
12 W., and conveyed to Los Angeles County by deed dated August 6th,
1878, for road purposes, be and the same is hereby vacated and aban-
doned, and the land contained therein restored to acreage, condition-
ed upon the filing for record by petitioners, in the office of the Re-
corder of said County of a certified copy of this order attached to
a map showing all property as affected by the same.

A full, true and correct copy of the original.
Recorded Nov. 6. 1899 at 24 Min. past 2 P.M.
at request of Martin Haig

R. D. Wade - County Recorder.

By Jos. H. Smith.

Co. Sur. and ex-officio Dep. Co. Rec.