


Map  
 of a replat of  
 part of the Town of  
 East San Gabriel  
 as recorded in Book 21 Pages 80  
 and 81 of Miscellaneous Records  
 Los Angeles Co. Cal.

NOTE: THE PROPERTY INCLUDED IN THIS REPLAT IS  
 MORE PARTICULARLY SHOWN BY COLORED BORDER.

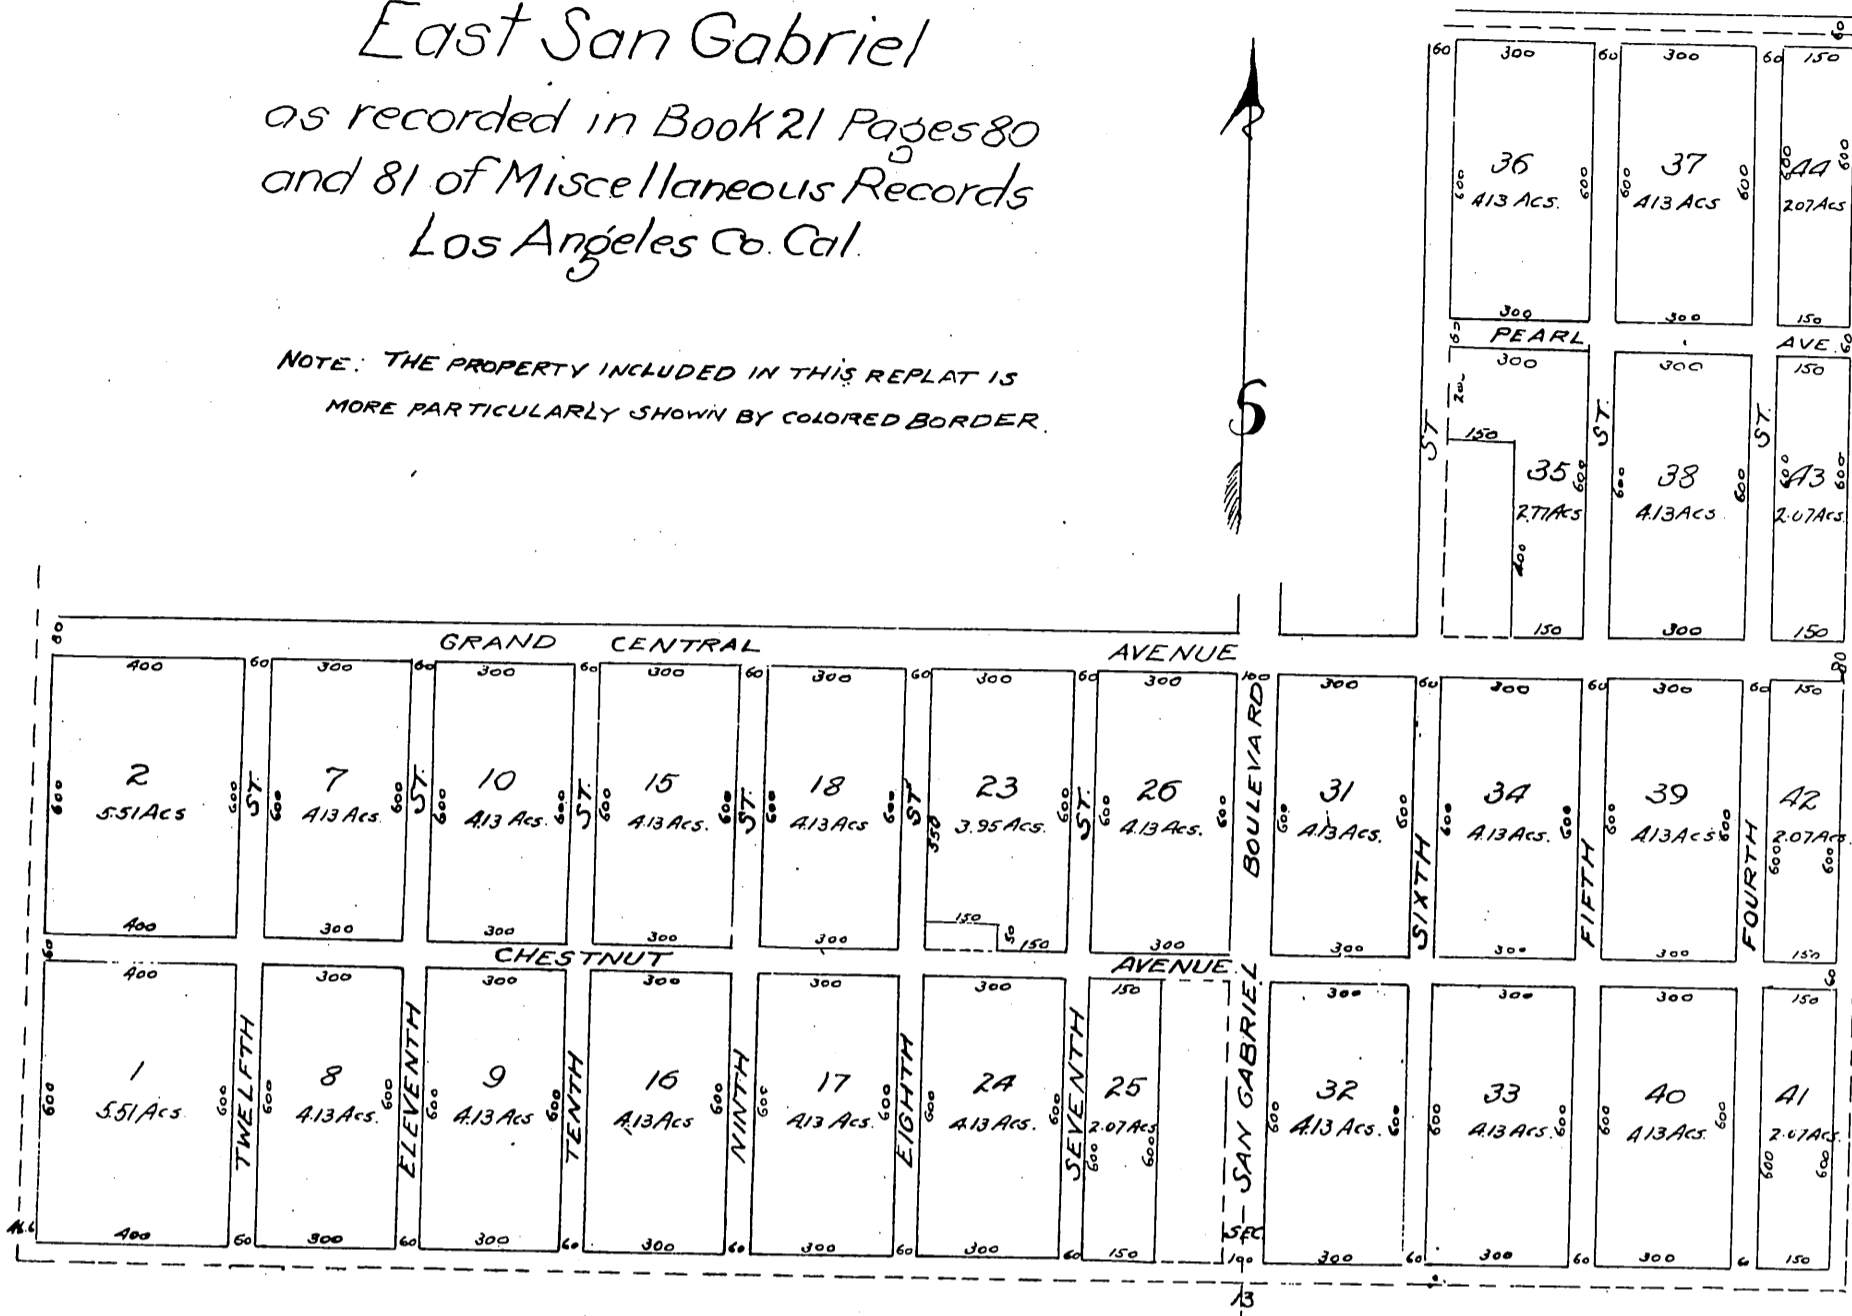


We hereby certify that we are the proprietors of the prop-  
 erty subdivided as shown by this map and further that we  
 caused such subdivision and map to be made and dedicate  
 for public use the streets and alleys as shown on this map.

John D. Bicknell  
 Simona M. Bradbury  
 Simona M. Bradbury }  
 Minerva Polk.  
 Trustees Estate of L. Bradbury.

State of California }  
 County of Los Angeles } S.S.

On this 16<sup>th</sup> day of April in the year one thousand nine hundred  
 before me R. W. Darby a Notary Public in and for said County of Los Angeles State of Cal-  
 ifornia personally appeared John D. Bicknell, and Simona M. Bradbury and Minerva  
 Polk, Trustees of the Estate of L. Bradbury, deceased known to me to be the per-  
 sons whose names are subscribed to the annexed instrument, and acknowledged  
 that they executed the same.

In Witness Whereof, I have hereunto set my hand and affixed my  
 official seal the day and year in this certificate first above written

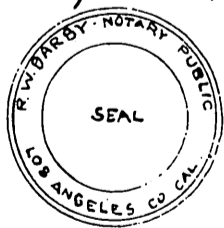

R. W. Darby  
 Notary Public in and for Los Angeles County, State of California.

A full, true and correct copy of the original  
 (Scale reduced to 400 feet to one inch  
 Recorded Jan 16. 1901 at 12 Min. past 1 P.M.  
 at request of Owner

R. D. Wade, County Recorder.  
 By Jos. H. Smith  
 County Surveyor and ex-officio Deputy County Recorder