

## SUPPLEMENT

TO


## MAP OF THE

## HOME VILLA TRACT

Recorded in Book 72 page 23 et seq

Miscellaneous Records.

Showing Additional Lots 24, 25 and 26

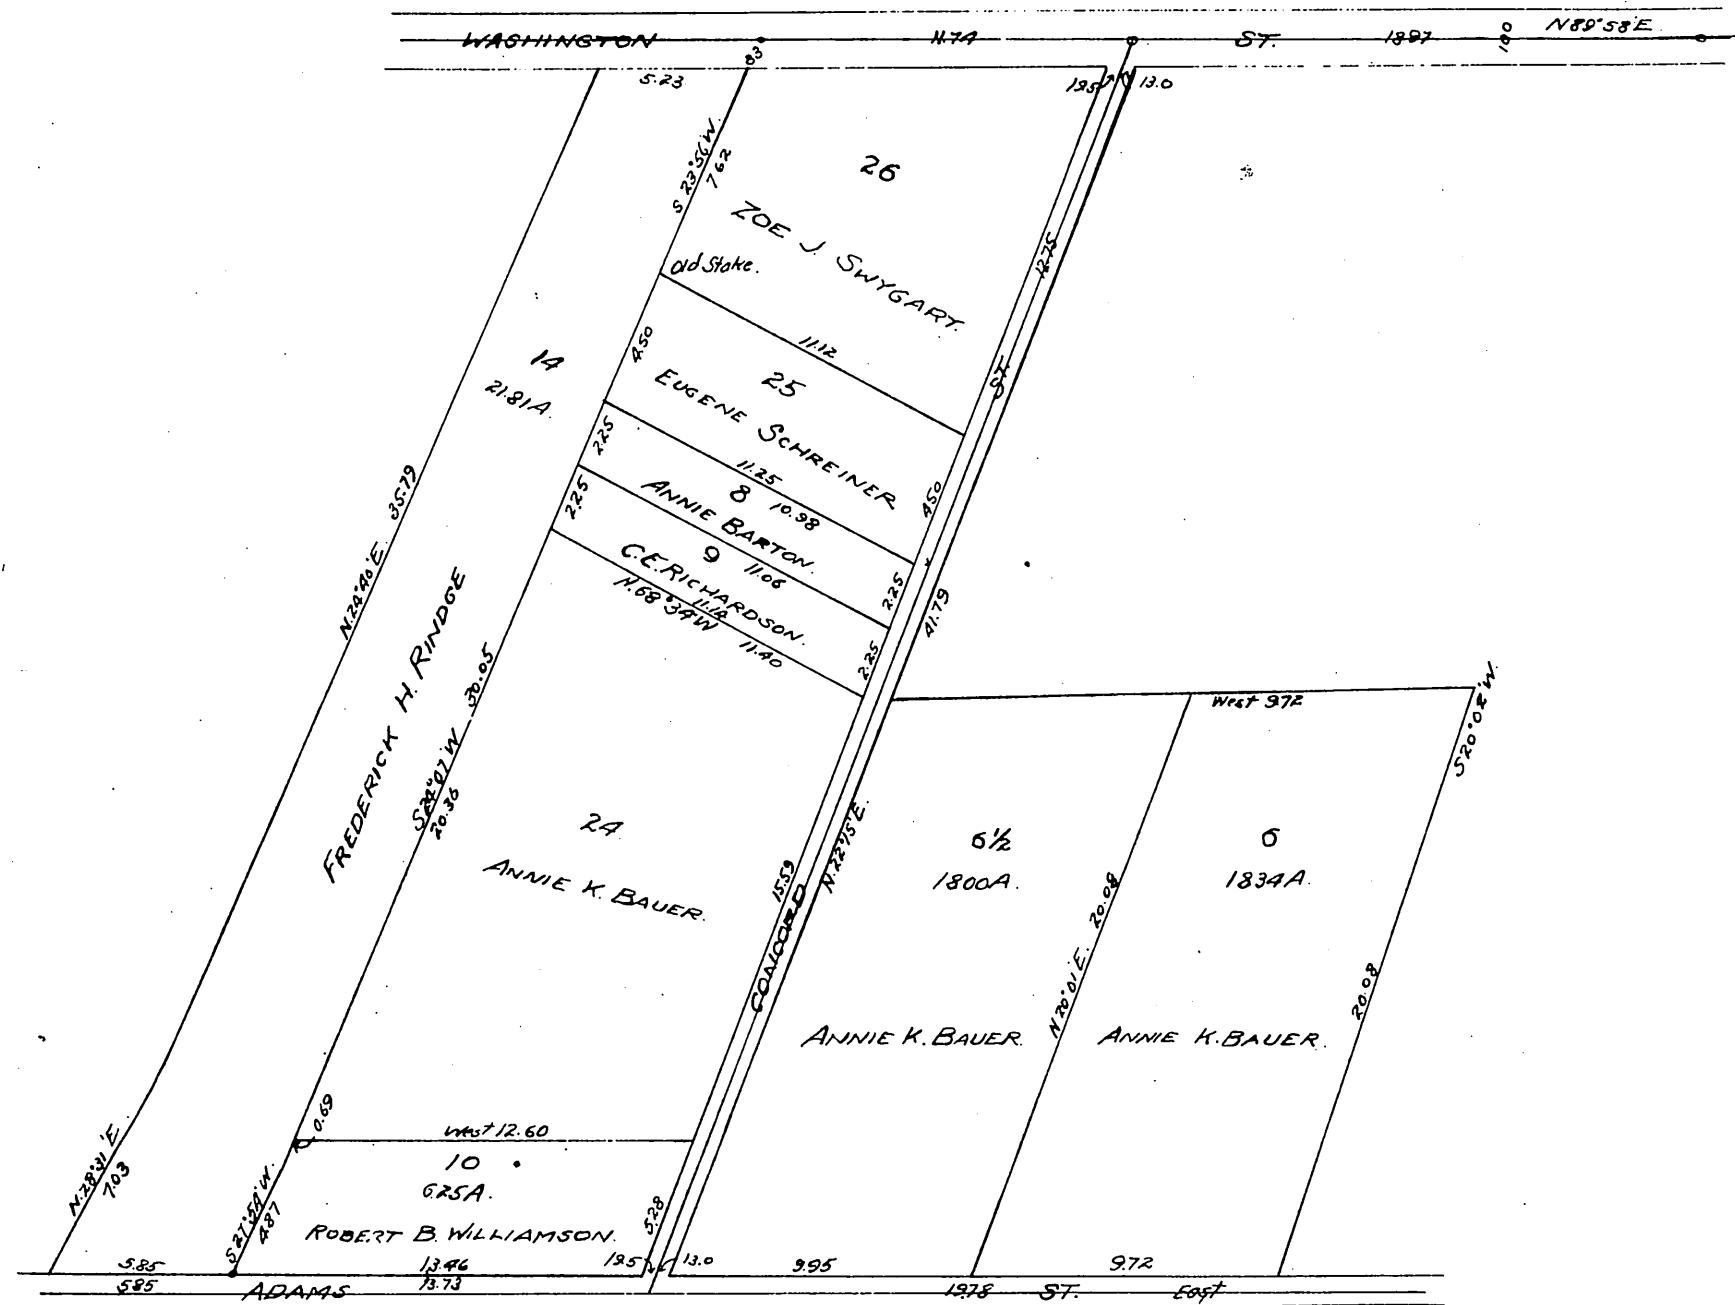

We, the undersigned hereby declare that we are the owners in severalty of the tracts of land delineated upon the foregoing map marked with our respective names. We also hereby acknowledge that said survey and map were made at our request and correctly show the subdivision of said lands and the separate holdings thereof; and we each hereby convey and quitclaim to the persons named thereon the tract or tracts of land respectively marked with his or her name. Hereby all intending to each person the tract of land marked upon said map with his or her name respectively, and to thereby rest in such person title to said tracts free from all claims of all and each of the other parties hereto.

Annie K. Bauer.

Geo. W. Swygart Jr.

Joe J. Swygart.

Mrs. Annie Barton.

Eugene Schreiner.

Frederick H. Rindge.

Robert B. Williamson

G.E. Richardson