



527
527

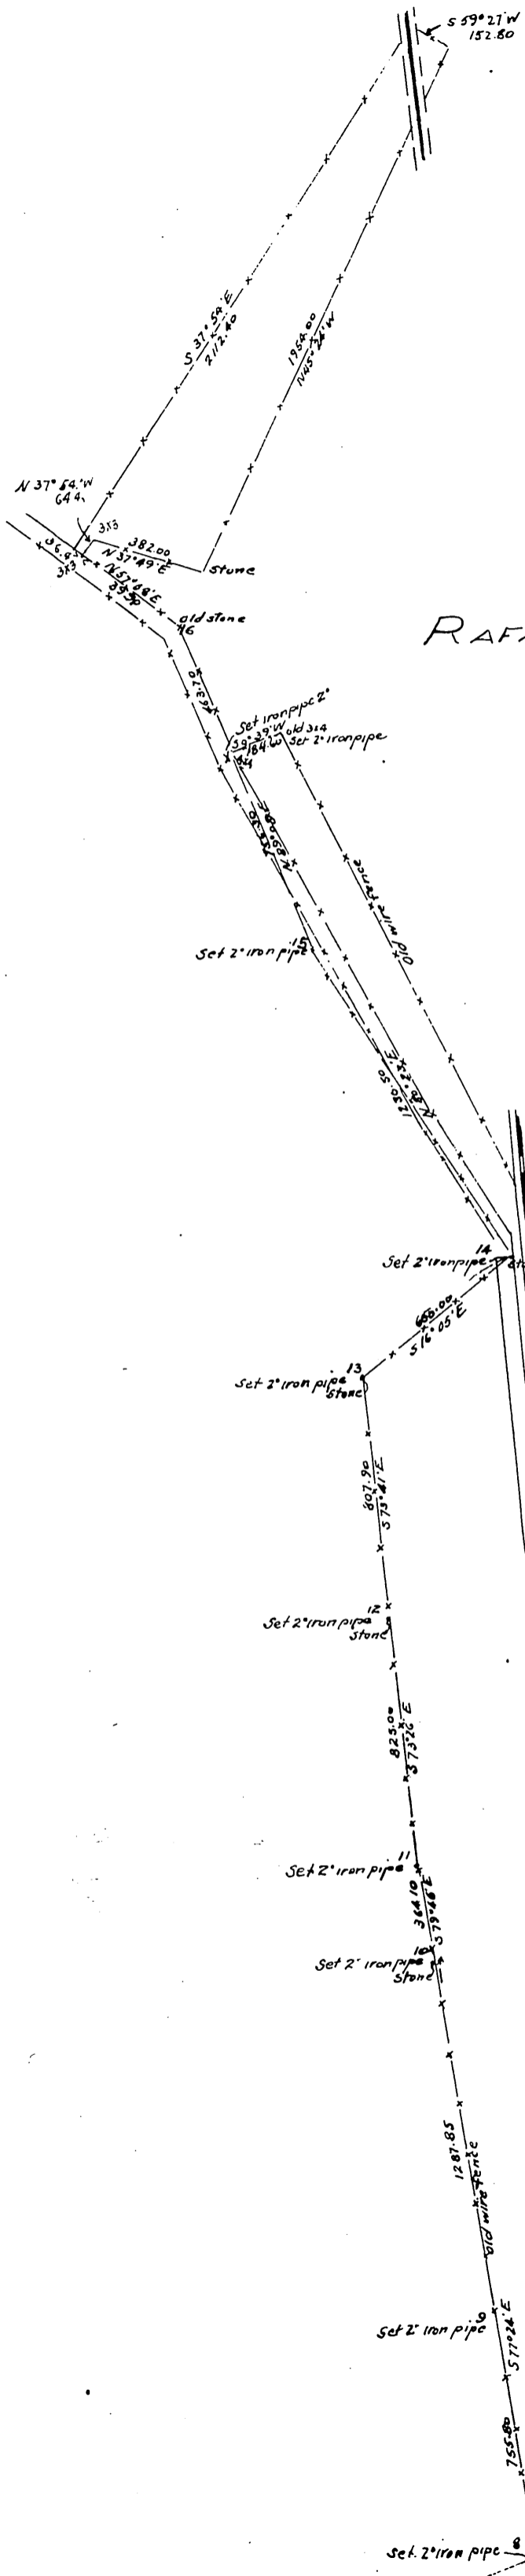

MAP
OF
 RAFAEL & ANDRES MACHADO TRACT
 Being a portion of Tract No 4
 District Court Case 2000
 in the
 Rancho La Ballona
 Los Angeles Co, Cal.
 Surveyed April 1902 by E. G. Jones
 Scale 1 in = 500 ft.

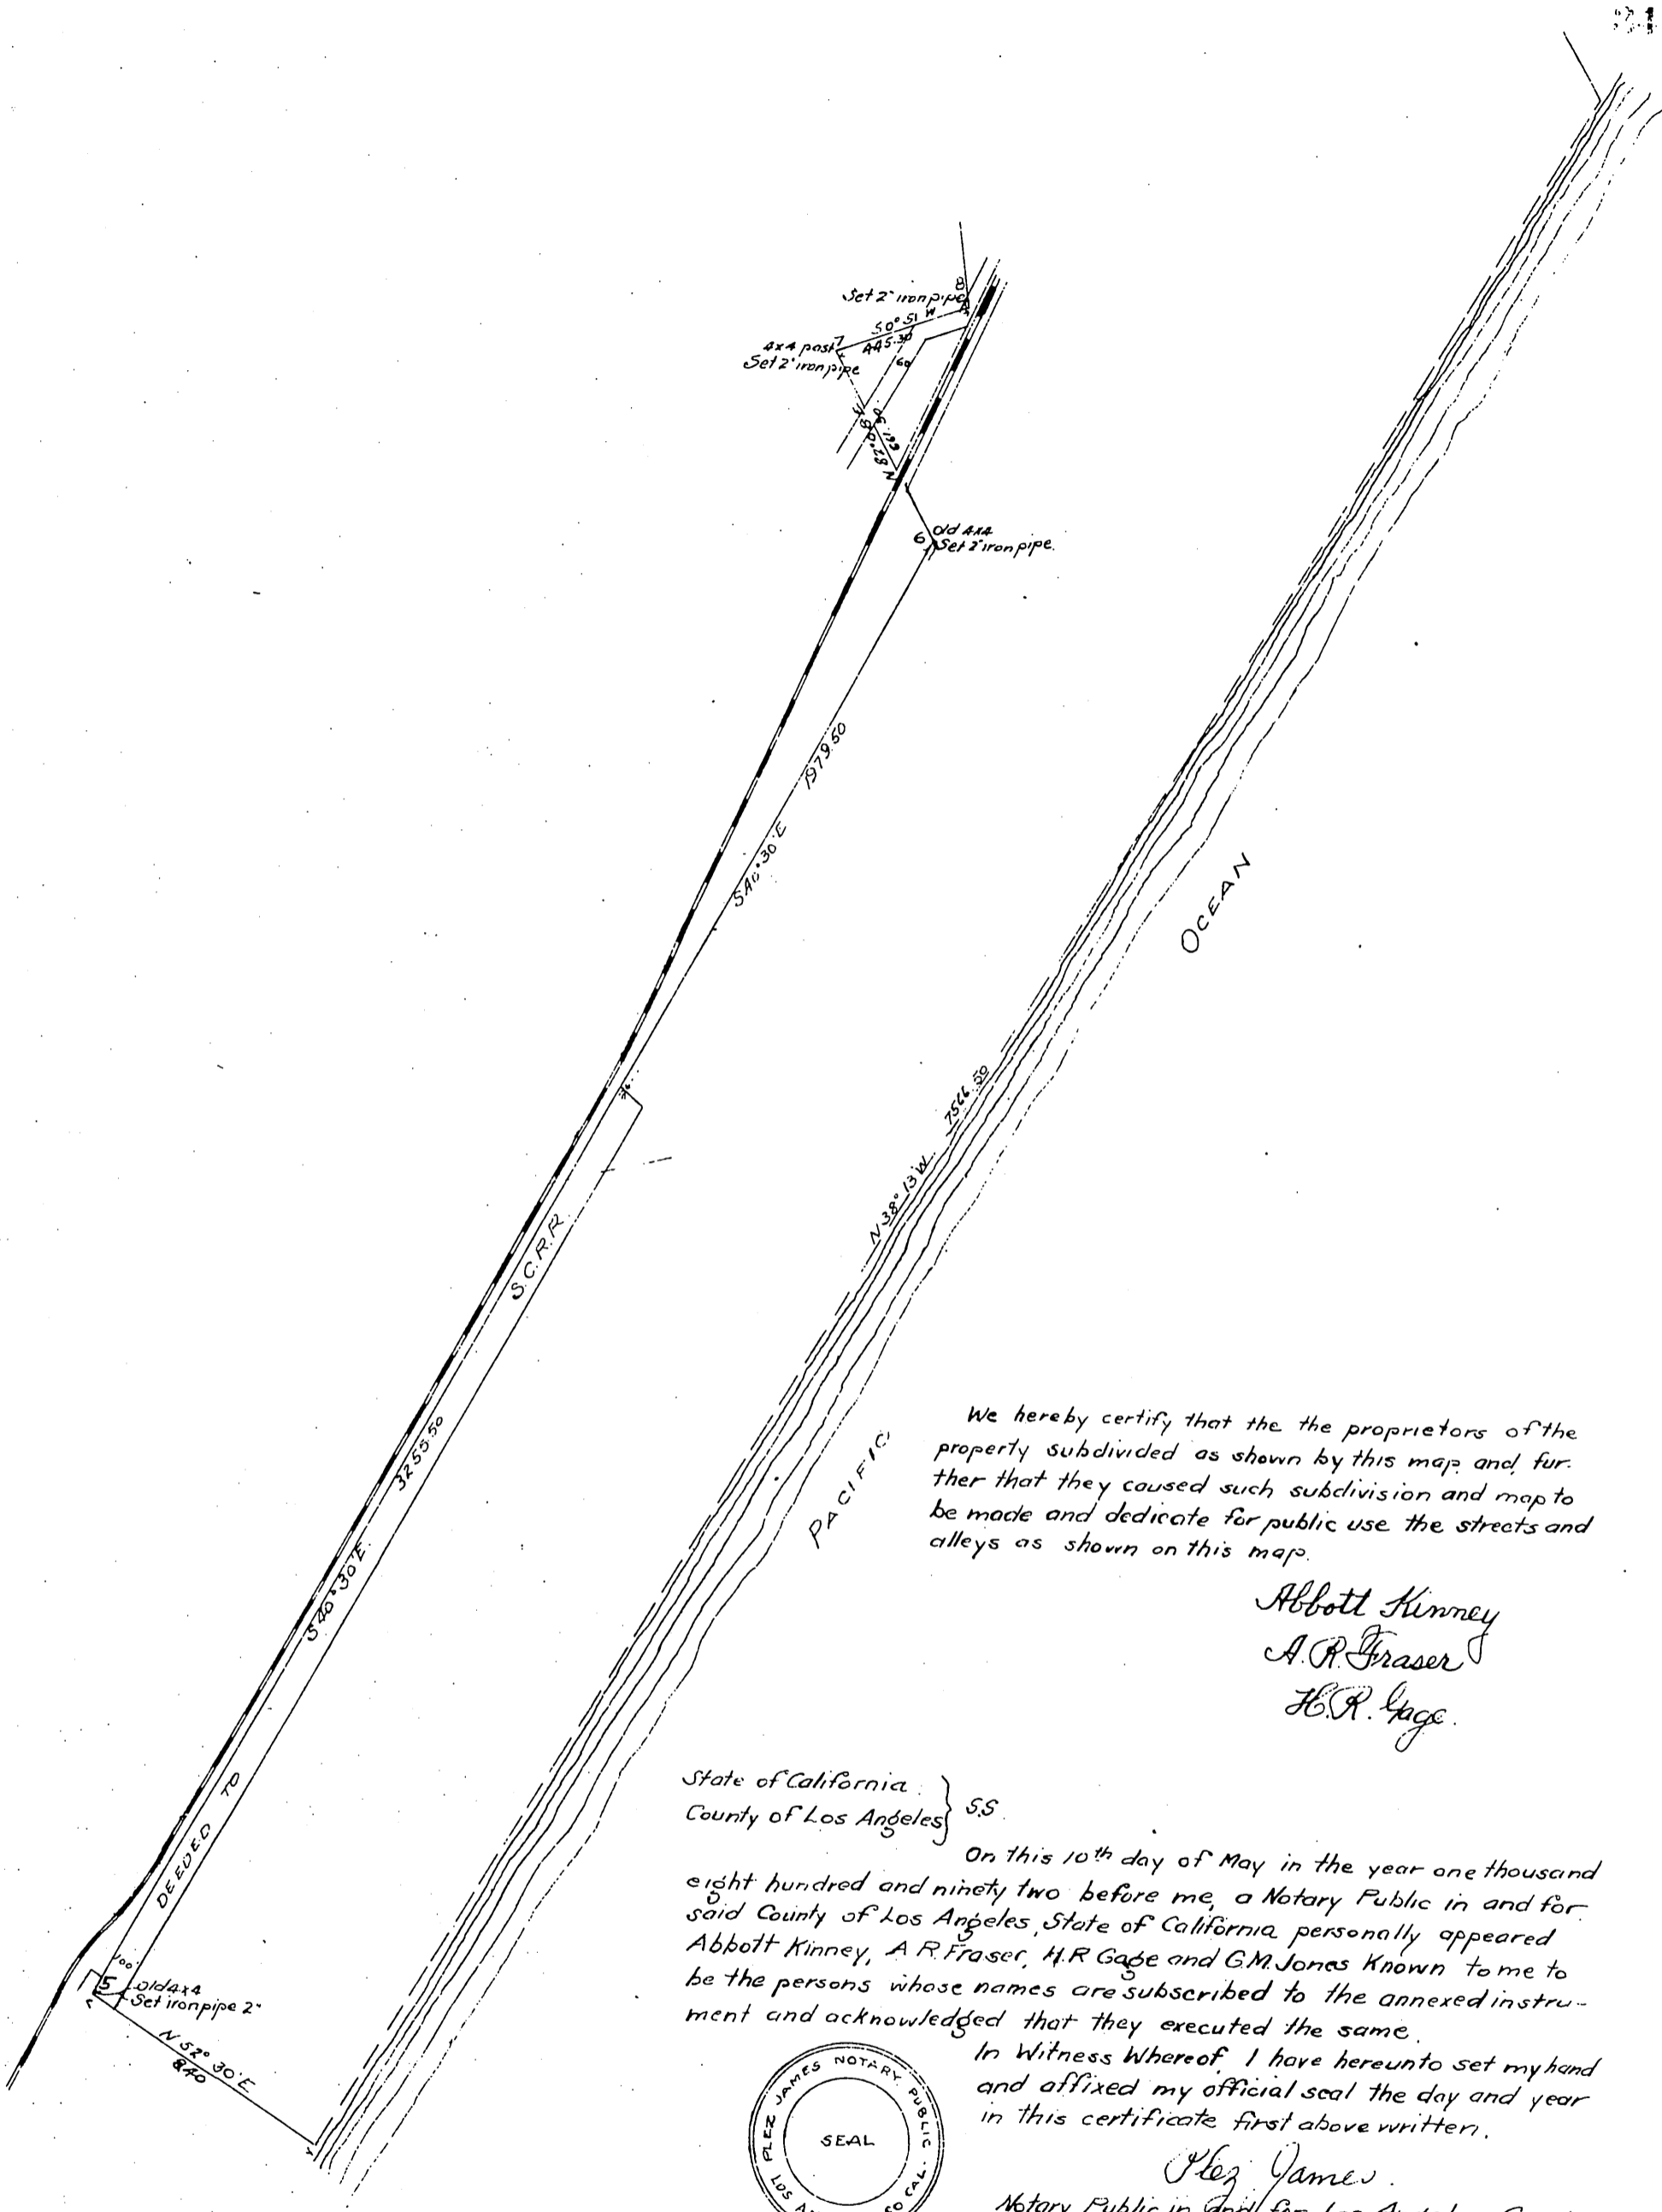

We hereby certify that the the proprietors of the property subdivided as shown by this map and further that they caused such subdivision and map to be made and dedicate for public use the streets and alleys as shown on this map.

Abbott Kinney
A. R. Fraser
H. R. Gage.

State of California }
County of Los Angeles } S.S.

On this 10th day of May in the year one thousand eight hundred and ninety two before me, a Notary Public in and for said County of Los Angeles, State of California personally appeared Abbott Kinney, A. R. Fraser, H. R. Gage and G. M. Jones known to me to be the persons whose names are subscribed to the annexed instrument and acknowledged that they executed the same.

In Witness Whereof, I have hereunto set my hand and affixed my official seal the day and year in this certificate first above written.



James P. Lee
Notary Public in and for Los Angeles County
State of California.

A full, true and correct copy of the original
Recorded May 14, 1902 at 54 Min past 1 P.M.
at request of Abbott Kinney.

By J. W. H. Smith
County Surveyor and ex-officio Deputy County Recorder.