


PLAT showing vacation of Co. road
 off of and along the easterly side of
 Lot 5 and a triangular piece in the NE
 corner of Lot 6 Block 14 California Co-
 operative Colony Tr. as per order of the
 Hon Board of Supervisors May 26th 1902.
 Scale 1 in = 200 ft.

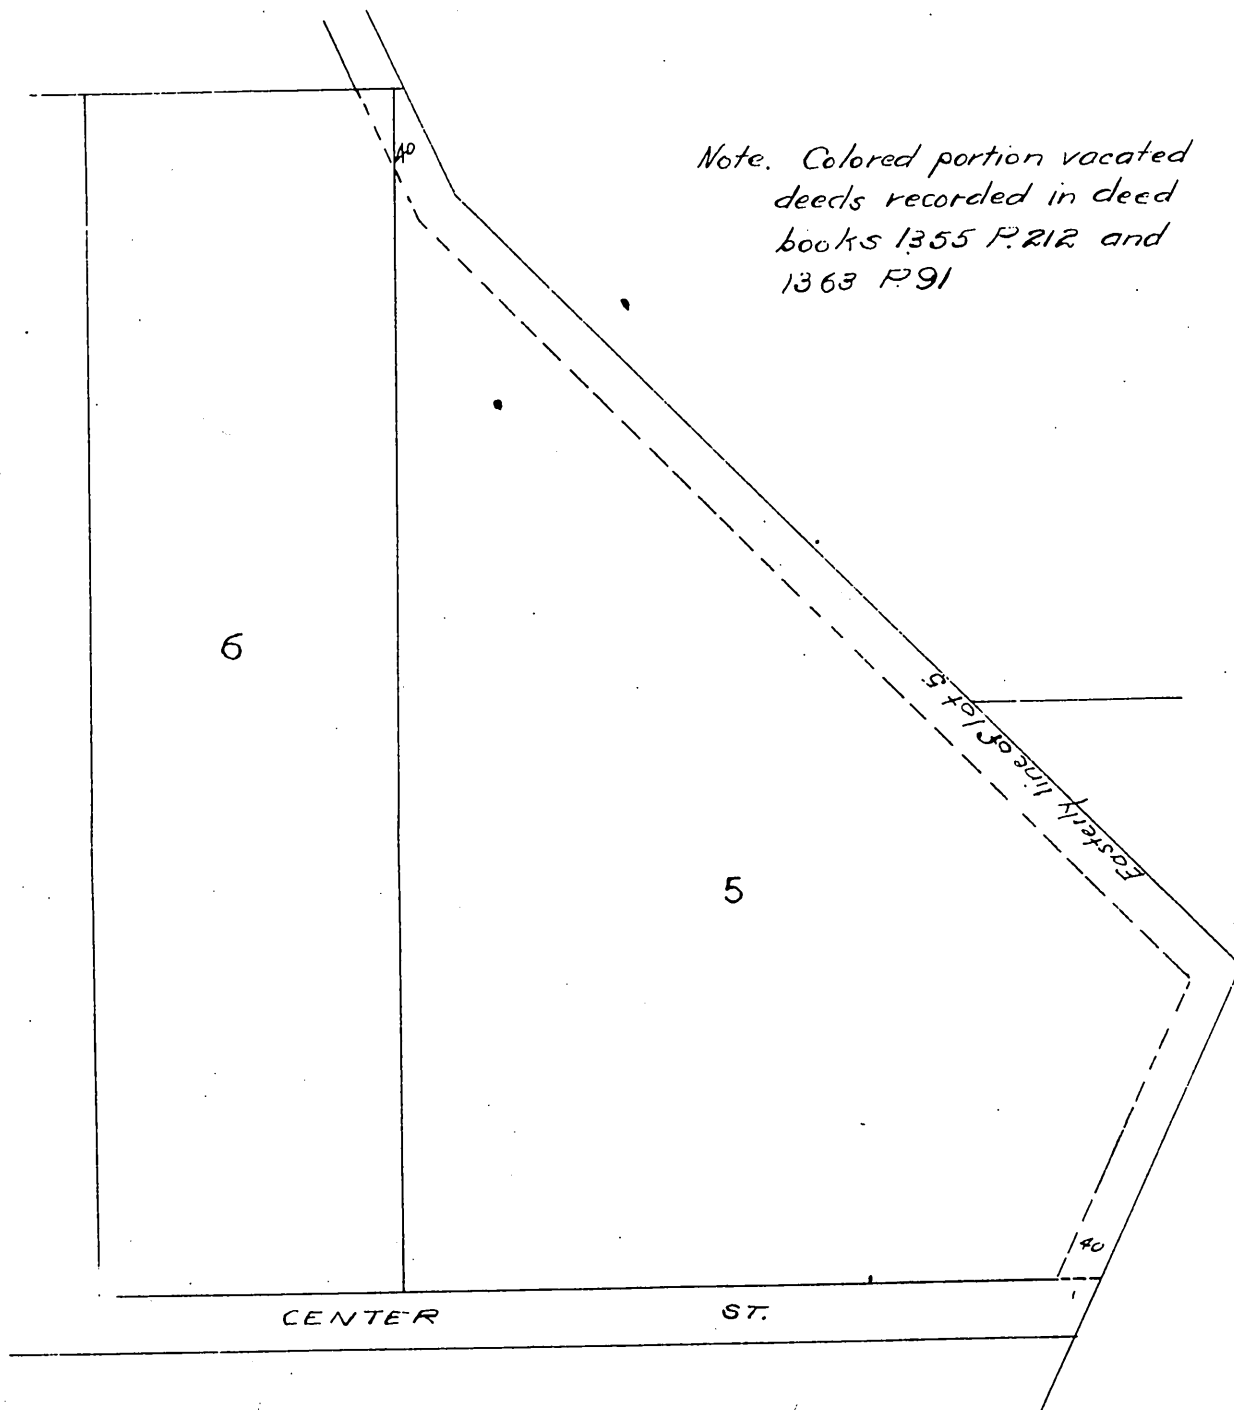

Road Book 6, page 522
 Office of the Board of Supervisors
 of Los Angeles County, California.
 May 26th 1902

The Board met in regular session pursuant to adjournment Present
 Supervisors E.S. Field Chairman presiding, Geo Alexander, James Hanley,
 O.W. Longden and R.S. Wilson, and C.W. Bell, Clerk, by R. Williams, deputy.

In re Application of C.A. Plaisted et al
 for vacation of a 40 foot Road
 in Cala. Co Operative Colony Tract

This being the time
 regularly set by order of

this Board and publication of notice thereof for hearing the application of
 C.A. Plaisted, et al., herein, the matter is taken up, and no protests having
 been filed;

Upon motion of Supervisor Wilson, duly seconded and carried, it is order-
 ed that the 40 foot road off and along the easterly side of lot 5 and
 a triangular piece in the extreme northeast corner of lot 6, in Block 14
 of the California Co. Operative Colony Tract be and the same is hereby
 vacated and abandoned, and the land therein contained restored to acre-
 age.

This order is conditioned upon the petitioners filing for record-
 in the office of the Recorder of Los Angeles County a certified copy here-
 of, together with a map showing all property affected thereby.