


Showing property affected by the vacation of Tiffany Street. Colored portion shows location of that portion of Tiffany Street before vacation by order of the Board of Supervisors. Reference is hereby made to attached certified copy of said order.
Scale 100'=1 inch.

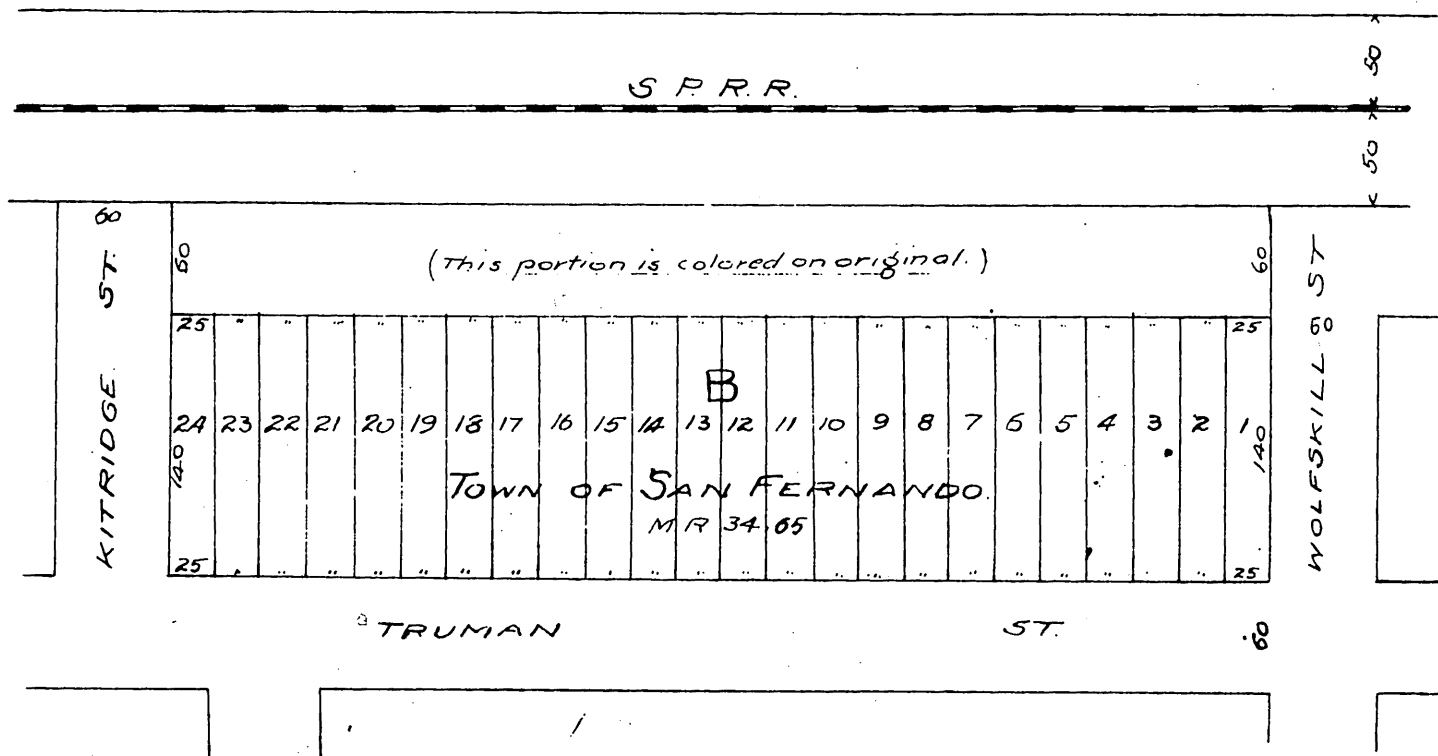

Road Book 7, page 2
Office of the Board of Supervisors of Los Angeles County California
September 29th 1902.

The Board met in regular session pursuant to adjournment. Present Supervisors E. S. Field Chairman presiding, Geo. Alexander, O. W. Longden, C. E. Patterson, and P. J. Wilson, and C. W. Bell Clerk by R. Williams, deputy.

In re Vacation of Portion of Tiffany Street, in San Fernando } This being the time regularly set by order of this Board, and publication of notice thereof for hearing the petition herein, the matter is called up, and no protests having been filed upon motion of Supervisor Patterson, duly seconded and carried, it is ordered that Tiffany Street from the southerly line of Kittridge Street to the northerly line of Wolfskill Street, as shown upon a map of the Porter Land and Water Co's Reservation of the Town of San Fernando, as recorded in Book 34, page 65 Miscellaneous Records of Los Angeles County, be and the same is hereby vacated and abandoned and the land there contained restored to acreage.

This order is conditioned upon the petitioners filing for record in the office of the Recorder of Los Angeles County a certified copy hereof together with a map showing all property as affected there by.

State of California } s.s
County of Los Angeles } No....

I, C. W. Bell, County Clerk, and ex-officio Clerk of the Board of Supervisors of said County do hereby certify the foregoing to be a full, true and correct copy of the original Minutes of the Board of Supervisors as appears in Road Book No 7, page 2. In re Vacation of Portion of Tiffany Street in San Fernando on file in my office, and that I have carefully compared the same with the original.

In Witness Whereof I have hereunto set my hand and affixed the seal of the Board of Supervisors, this 21st day of November 1902.

C. W. Bell, County Clerk.
By R. Williams - Deputy



A full, true and correct copy of the original recorded Dec 6 1902, at 34 Min. past 2 P.M. at request of G. C. DeGarmo.

R. D. Wade County Recorder.

By J. H. Smith
County Surveyor and ex-officio Deputy County Recorder.