


Map showing portions of
 BLOCKS A 6-7-8 of
 Playa Del Rey Townsite
 as affected by a 10 foot strip along the
 lagoon vacated by order of the
 Hon. Board of Supervisors.

-1903-

Scale 100' = 1"

Colored portion shows location of land
 vacated by attached order.

BLOCK A LAGOON.

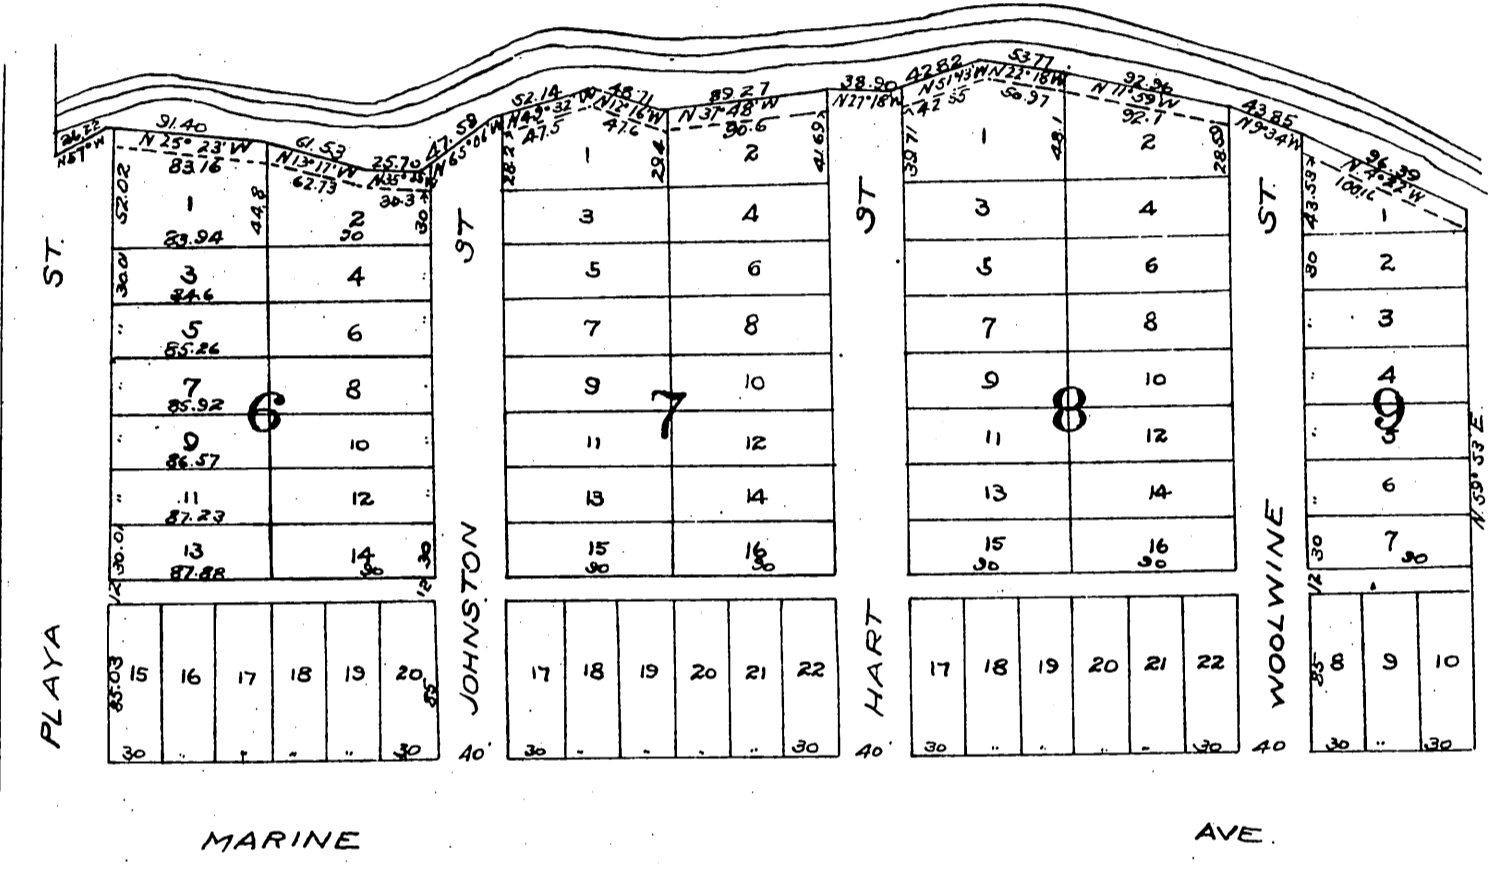

Road Book 7 page 96.

Office of the Board of Supervisors
 of Los Angeles County, California.
 March 17th 1903

The Board met in regular session pursuant to adjournment. Present, Supervisors O.W. Longden, Chairman presiding, Geo. Alexander, A.J. Graham, C.E. Patterson and P.J. Wilson, and C.G. Reyes, Clerk, by J.O. Lowe deputy.

In re Vacation of Strip of Land
 Marked "10 Foot Walk" in front of
 Blocks 6-7-8 and 9 of Playa Del
 Rey Townsite.

This being the time regularly set by order of this Board, and publication of notice thereof for hearing the petition herein the matter is called up and no protests having been filed; Upon motion of Supervisor Wilson, duly seconded and carried, it is ordered that that certain strip of land ten feet in width and marked "10 foot walk" lying in front of Blocks 6-7-8 and 9 of the Playa Del Rey Townsite as shown on map thereof recorded in Map Book 2, pages 68 to 66, both inclusive, in the office of the Recorder of Los Angeles County, said ten foot strip of land extending from the southerly line of Playa Street to the southerly line of Block 9 of said townsite, be and the same is hereby vacated and abandoned, and the land therein contained restored to acreage. This order is conditioned upon the petitioners filing for record in the office of the Recorder of Los Angeles County a certified copy hereof together with a map showing all property affected thereby.