



Plot

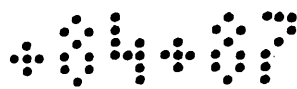

of part of the

MACLAY RANCHO

Showing the vacation of 19th-20th and 21st Streets and Tejunga Lincoln, Grant Hayes and Garfield Avenues lying and being within the exterior boundaries of Blocks 348-359-360-361-362 371 and so much of Blocks 369-370 and 371 as lie east of the County Road Los Angeles County Cal.

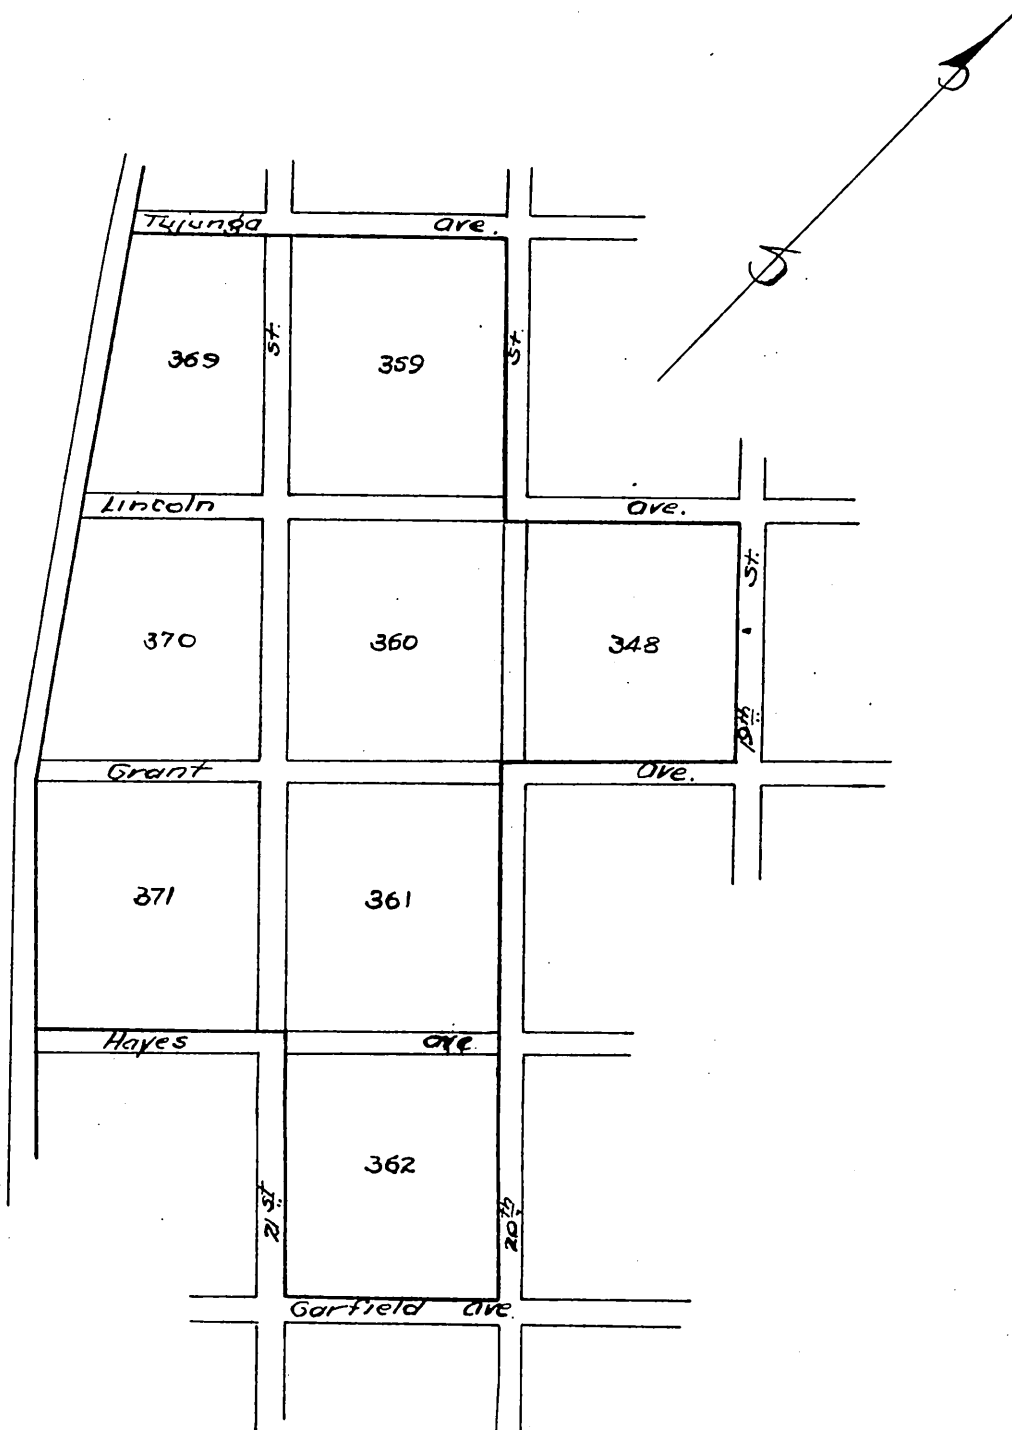

Road Book, 7, page 112

Office of the Board of Supervisors of Los Angeles County California. April 13, 1903.

The Board met in regular session. Present Supervisors O.W. Longden, Chairman, presiding, Geo Alexander, A.J. Graham, C.E. Patterson and P. J. Wilson, and C.G. Reyes, Clerk, by J.O. Lowe, deputy.

In re-Vacation of Streets and Avenues in the MacLay Rancho.

This being the time regularly set by order of this Board and publication of notice thereof for hearing herein, the matter is called up, and no protests having been filed. Upon motion of Supervisor Patterson, duly seconded and carried, it is ordered that 19th, 20th, and 21st streets, Tejunga, Lincoln, Grant, Hayes, and Garfield Avenues